

B I M S E R V I C E S

Calle dels Velluters, 2 Pol. Ind. Vara de Quart 46014

Valencia - Spain - Tel: (+34) 961 58 16 14

info@amusementlogic.es / www.amusementlogic.com






B I M S E R V I C E S

(THESE DRAWINGS AND SPECIFICATIONS ARE PROPERTY AND COPYRIGHT OF AMUSEMENT LOGIC S.L. AND CANNOT BE USED IN ANY OTHER PROJECT EXCEPT WITH PREVIOUS WRITTEN AGREEMENT WITH AMUSEMENT LOGIC S.L.)




B I M S E R V I C E S

(THESE DRAWINGS AND SPECIFICATIONS ARE PROPERTY AND COPYRIGHT OF AMUSEMENT LOGIC S.L. AND CANNOT BE USED IN ANY OTHER PROJECT EXCEPT WITH PREVIOUS WRITTEN AGREEMENT WITH AMUSEMENT LOGIC S.L.)

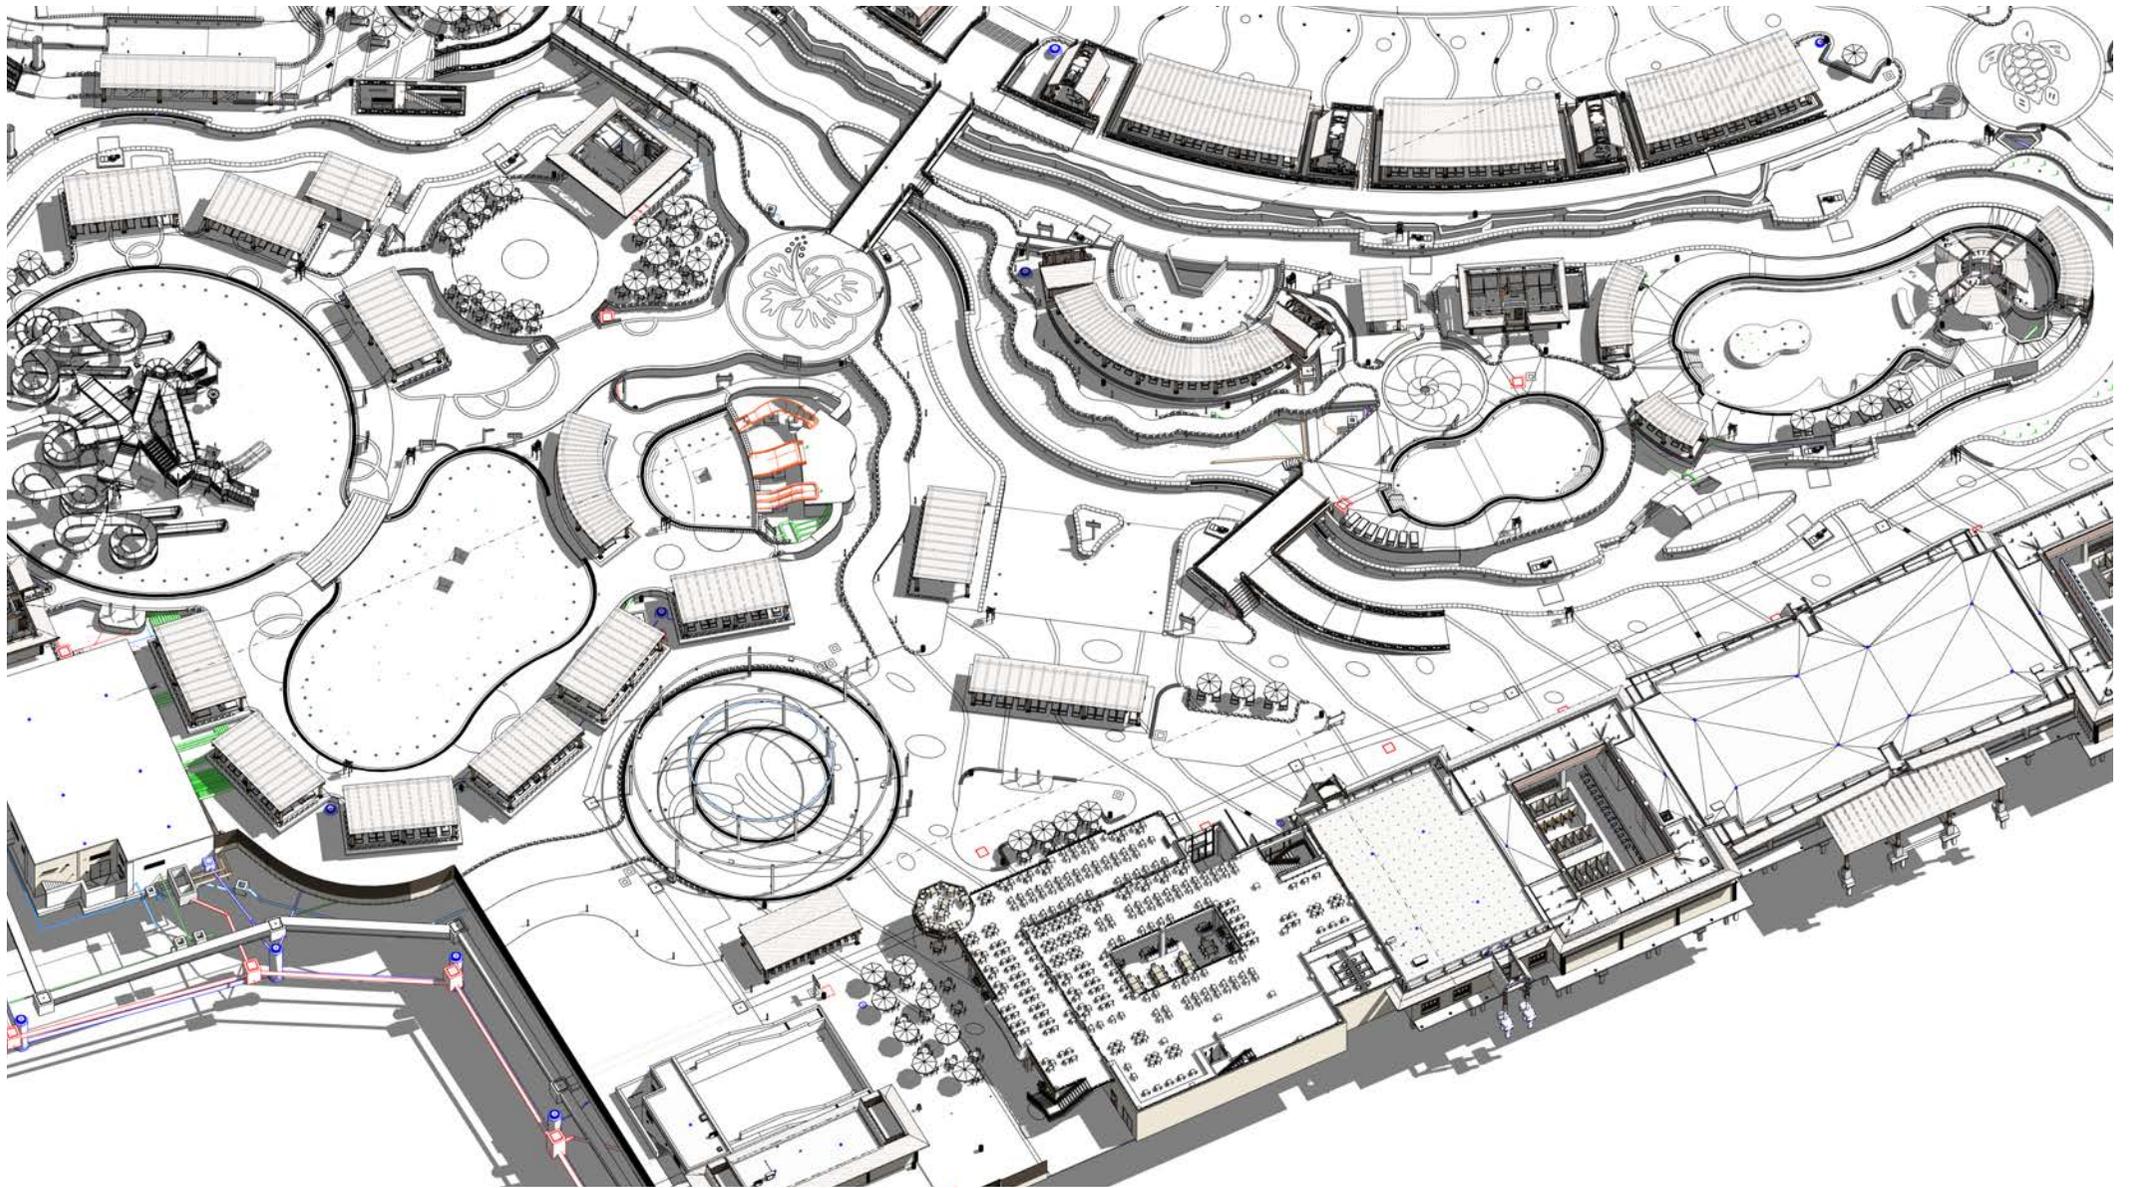


B I M S E R V I C E S

(THESE DRAWINGS AND SPECIFICATIONS ARE PROPERTY AND COPYRIGHT OF AMUSEMENT LOGIC S.L. AND CANNOT BE USED IN ANY OTHER PROJECT EXCEPT WITH PREVIOUS WRITTEN AGREEMENT WITH AMUSEMENT LOGIC S.L.)

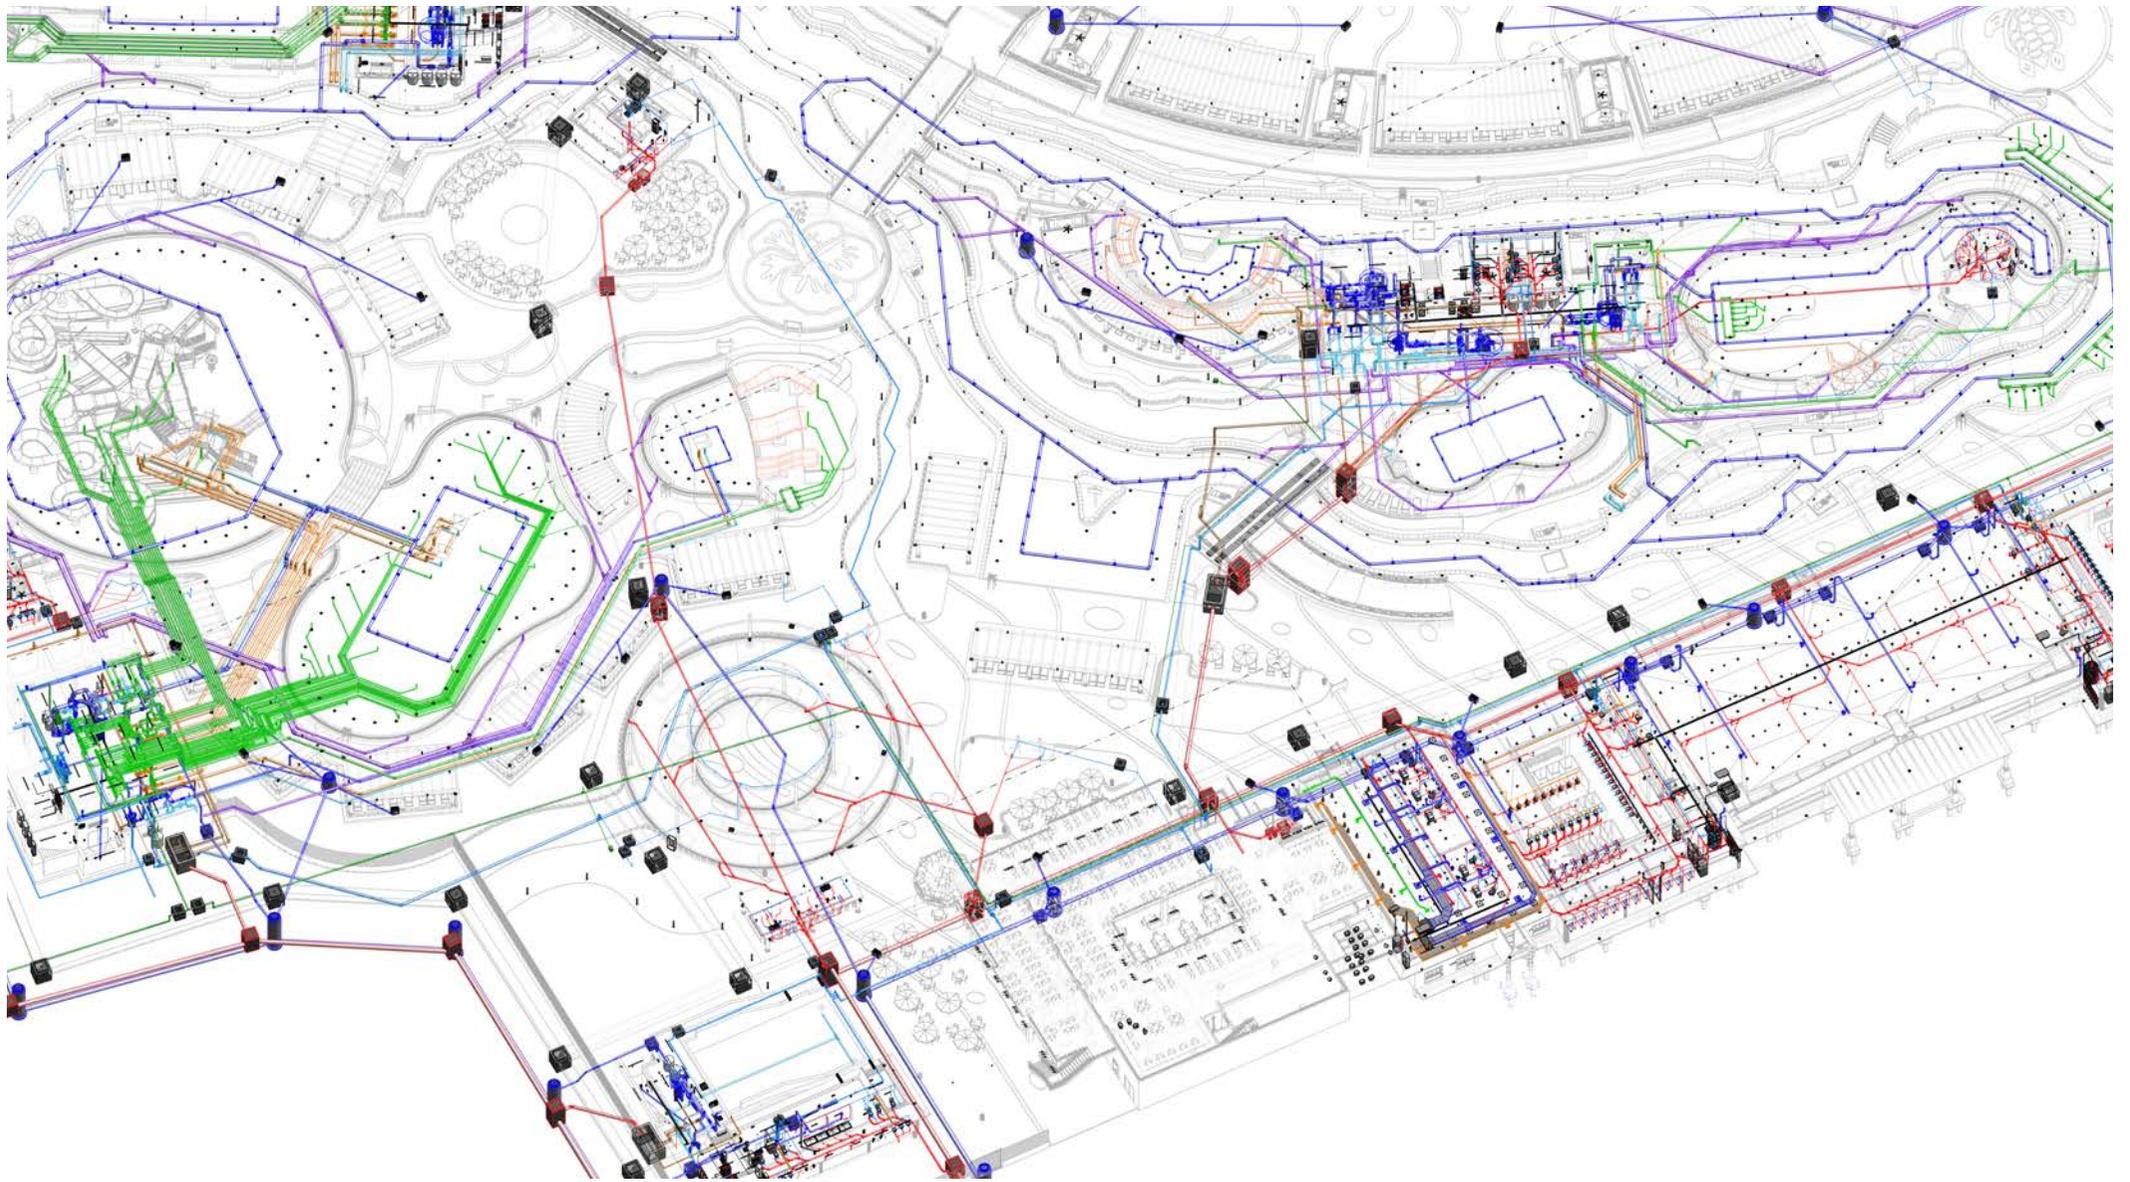


B I M S E R V I C E S

(THESE DRAWINGS AND SPECIFICATIONS ARE PROPERTY AND COPYRIGHT OF AMUSEMENT LOGIC S.L. AND CANNOT BE USED IN ANY OTHER PROJECT EXCEPT WITH PREVIOUS WRITTEN AGREEMENT WITH AMUSEMENT LOGIC S.L.)

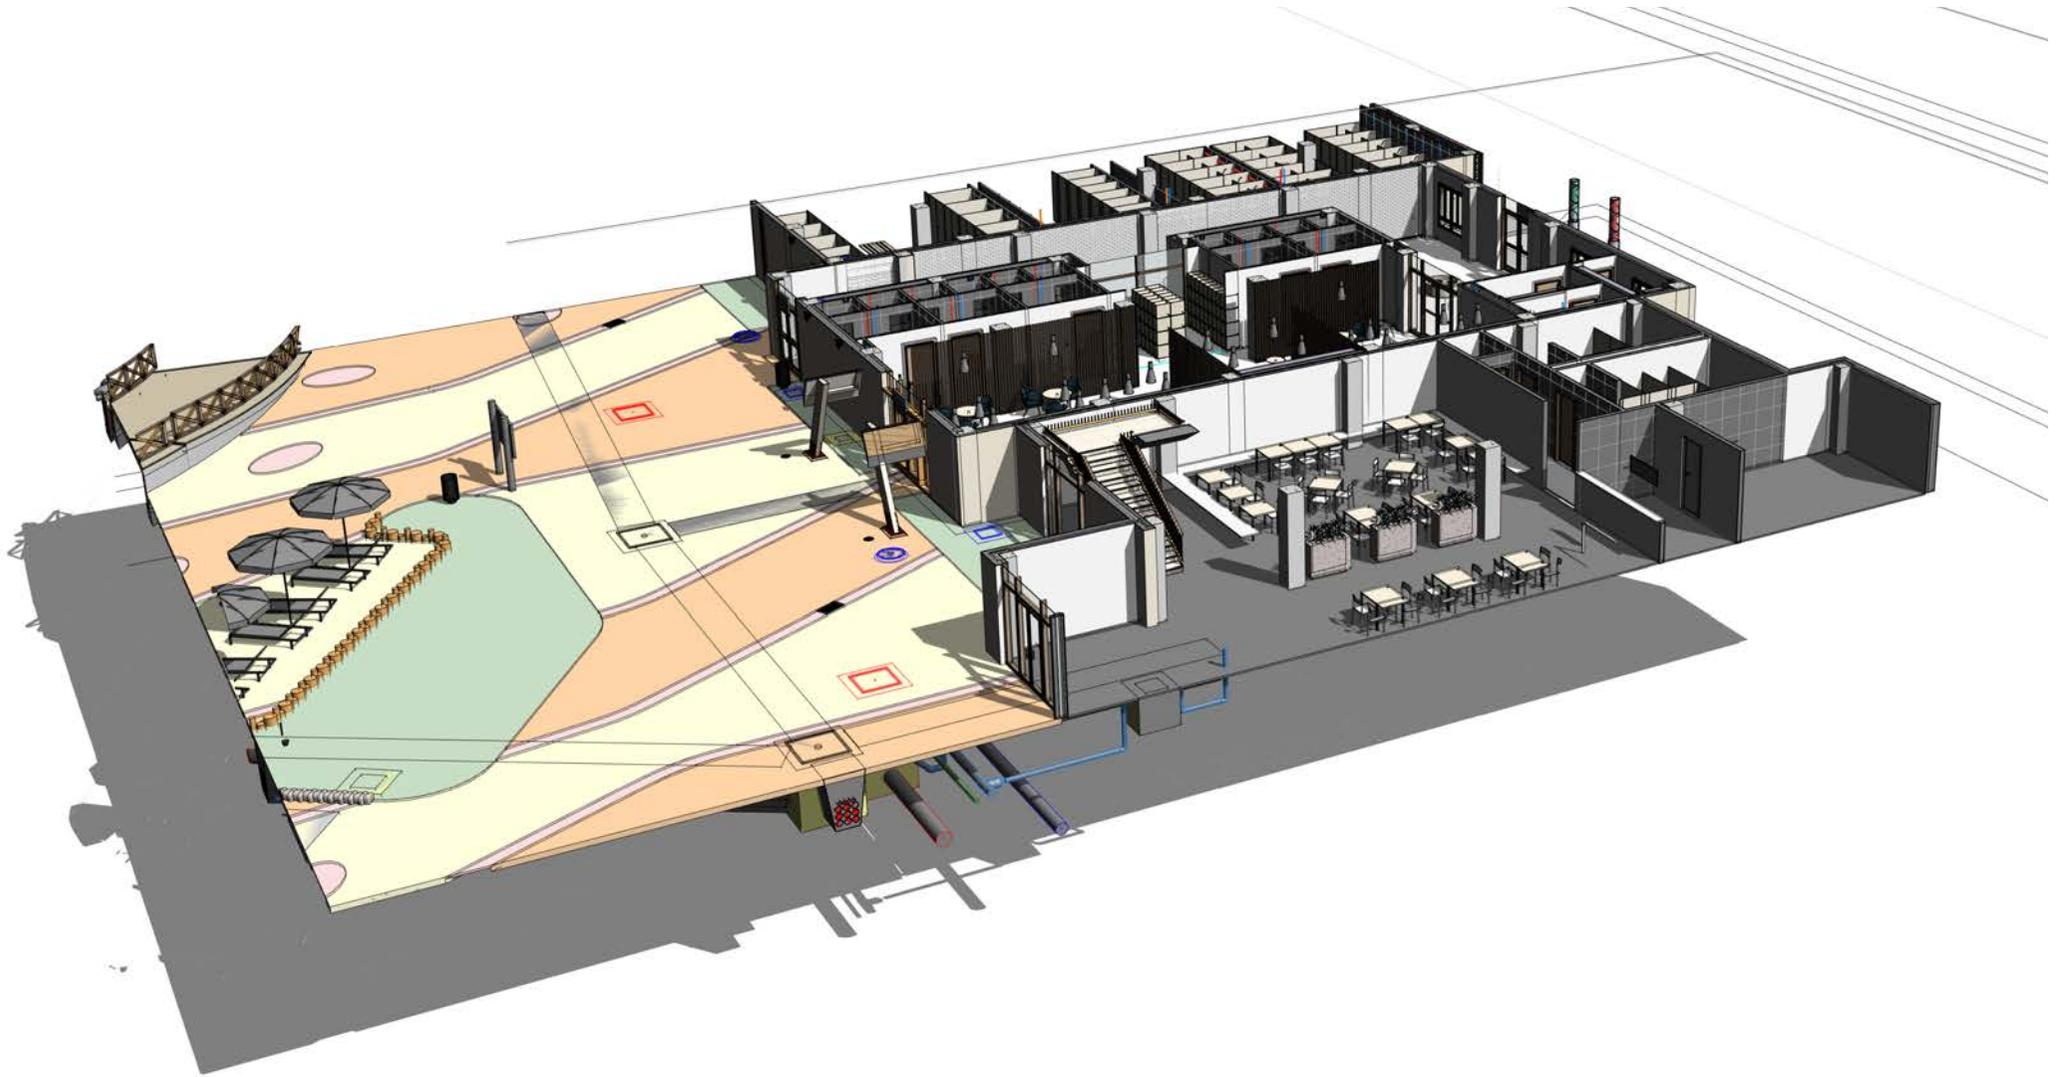

B I M S E R V I C E S


(THESE DRAWINGS AND SPECIFICATIONS ARE PROPERTY AND COPYRIGHT OF AMUSEMENT LOGIC S.L. AND CANNOT BE USED IN ANY OTHER PROJECT EXCEPT WITH PREVIOUS WRITTEN AGREEMENT WITH AMUSEMENT LOGIC S.L.)


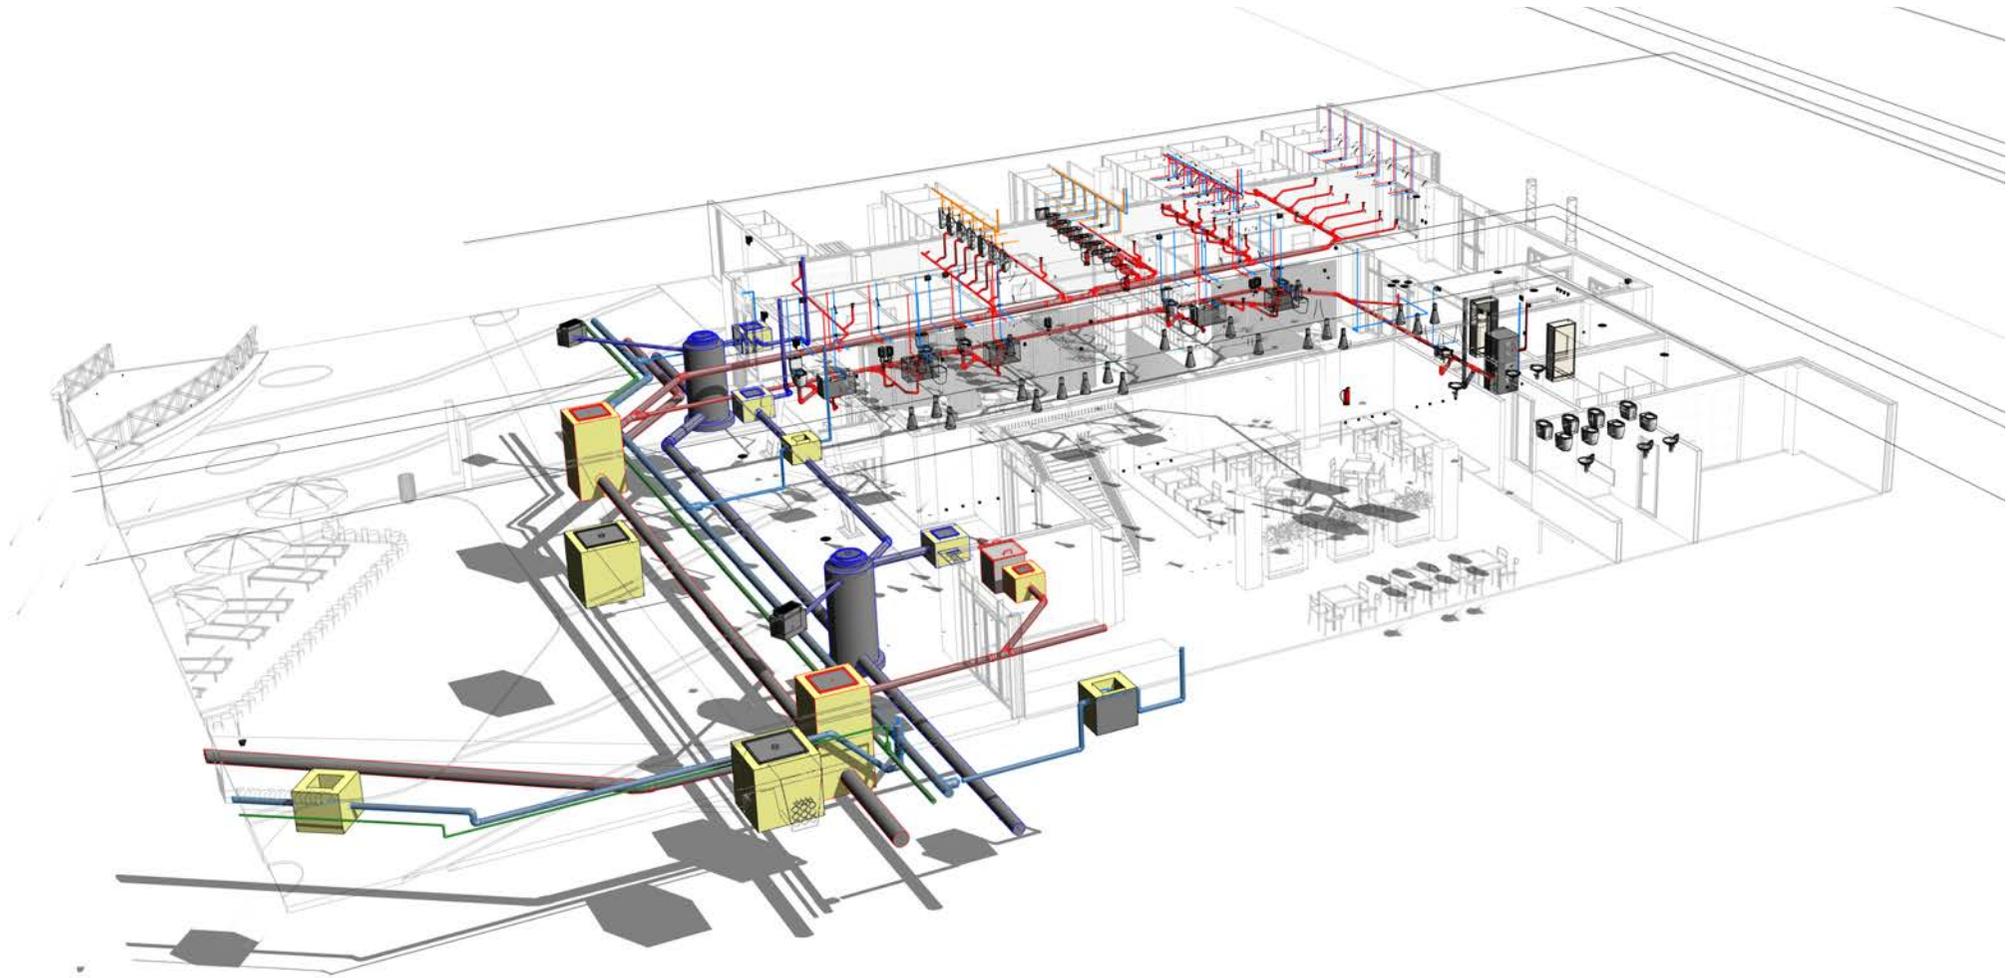


B I M S E R V I C E S

(THESE DRAWINGS AND SPECIFICATIONS ARE PROPERTY AND COPYRIGHT OF AMUSEMENT LOGIC S.L. AND CANNOT BE USED IN ANY OTHER PROJECT EXCEPT WITH PREVIOUS WRITTEN AGREEMENT WITH AMUSEMENT LOGIC S.L.)



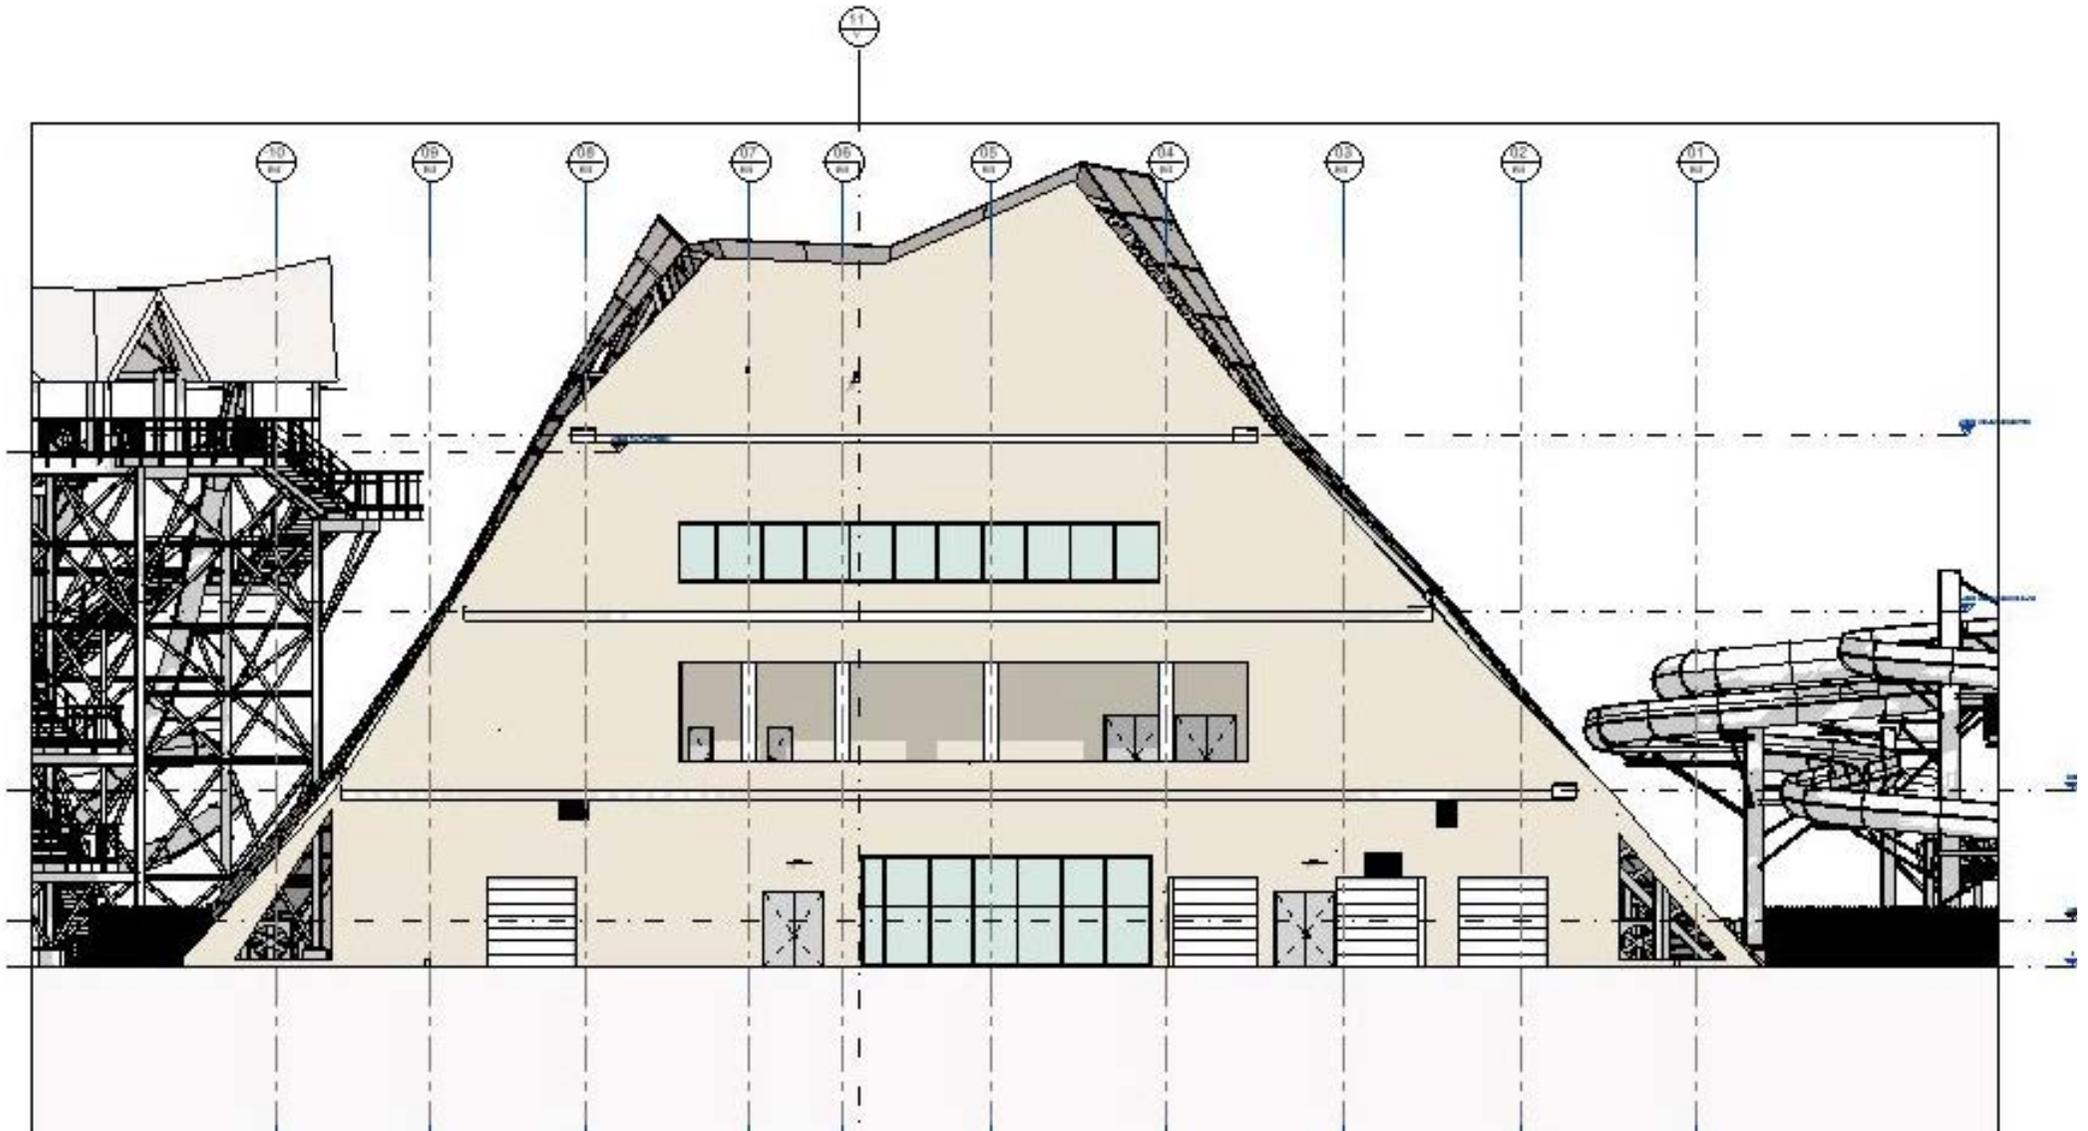

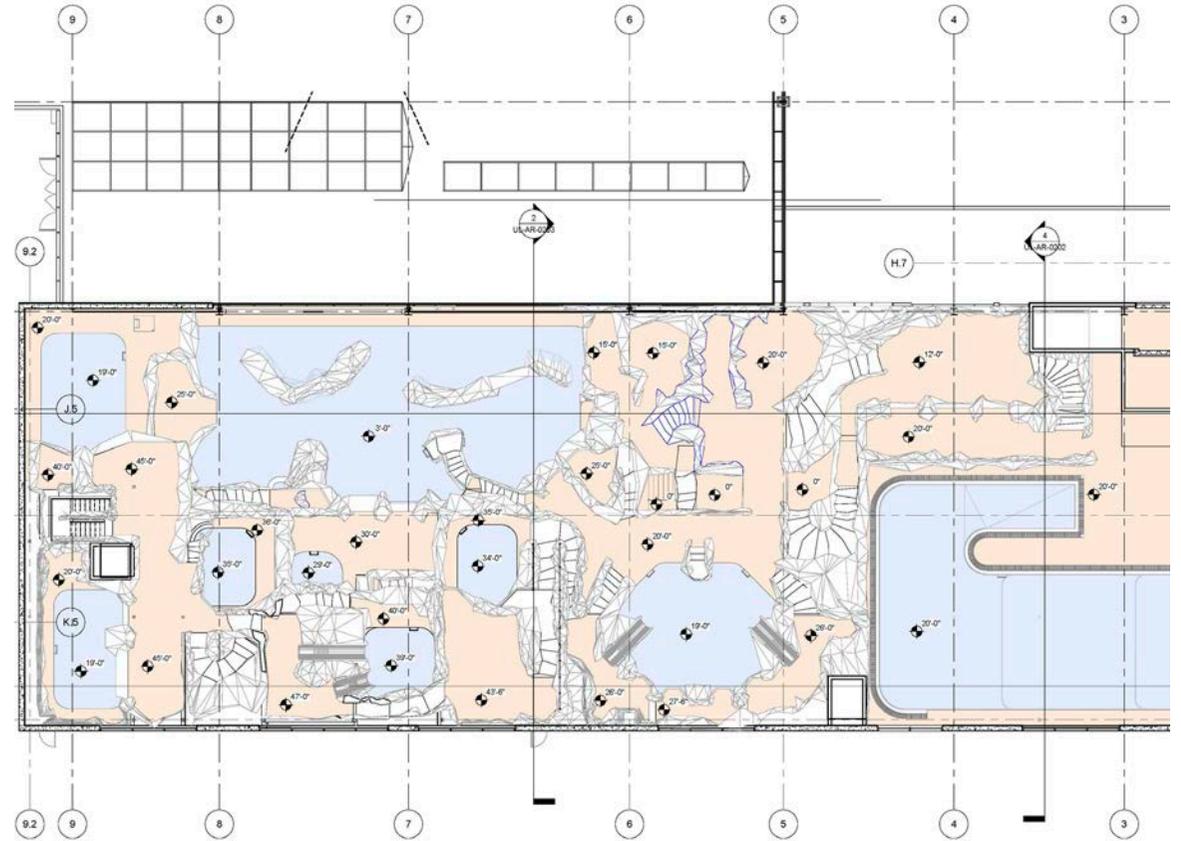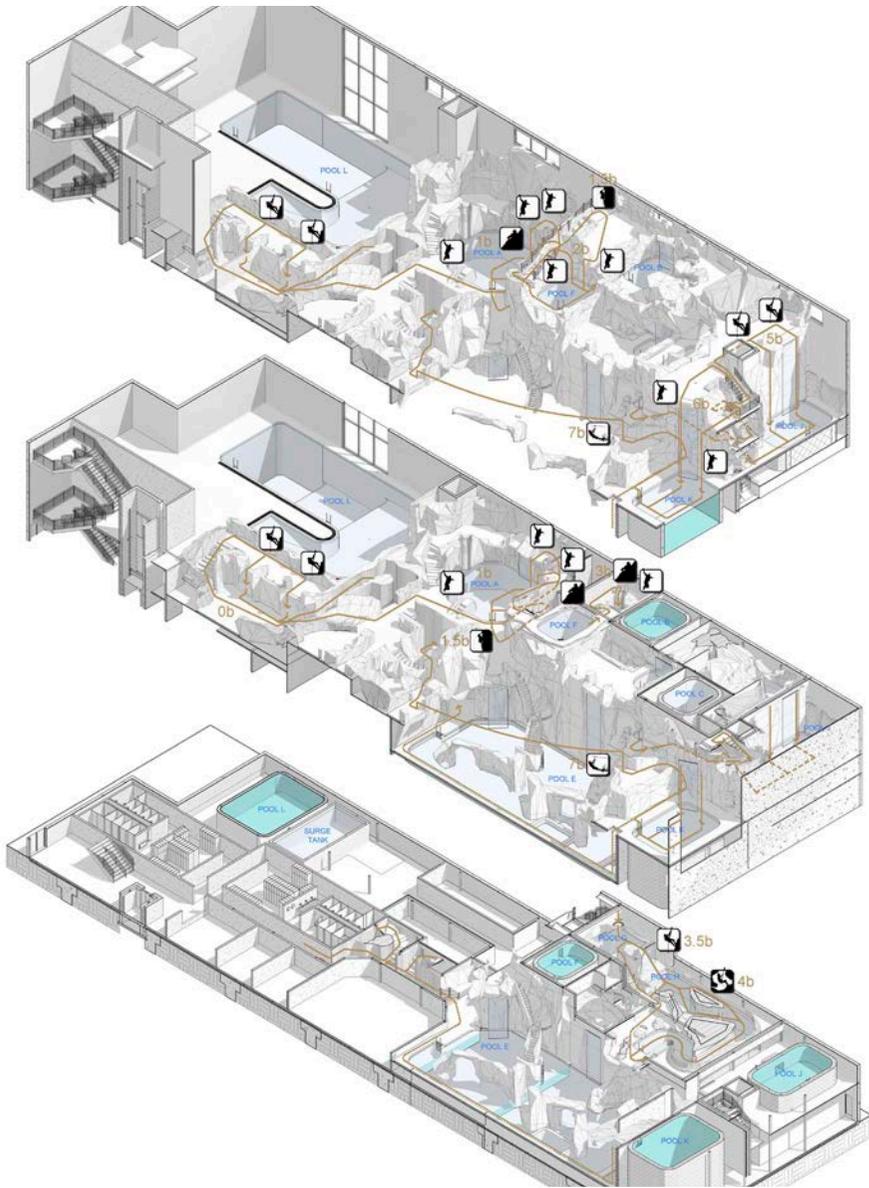



B I M S E R V I C E S

(THESE DRAWINGS AND SPECIFICATIONS ARE PROPERTY AND COPYRIGHT OF AMUSEMENT LOGIC S.L. AND CANNOT BE USED IN ANY OTHER PROJECT EXCEPT WITH PREVIOUS WRITTEN AGREEMENT WITH AMUSEMENT LOGIC S.L.)



B I M S E R V I C E S


(THESE DRAWINGS AND SPECIFICATIONS ARE PROPERTY AND COPYRIGHT OF AMUSEMENT LOGIC S.L. AND CANNOT BE USED IN ANY OTHER PROJECT EXCEPT WITH PREVIOUS WRITTEN AGREEMENT WITH AMUSEMENT LOGIC S.L.)

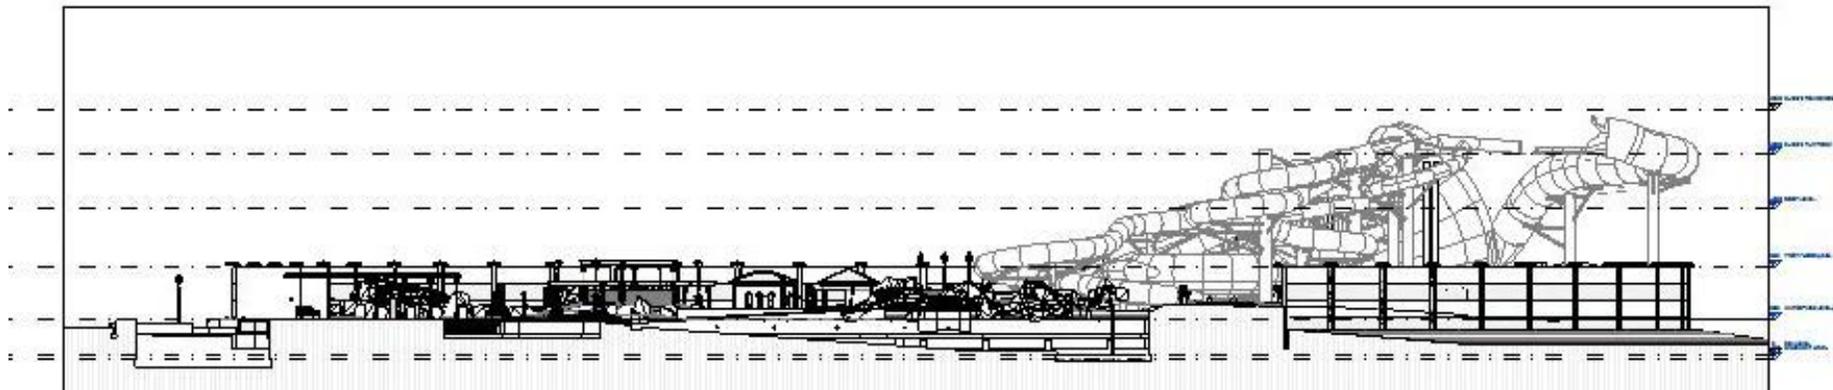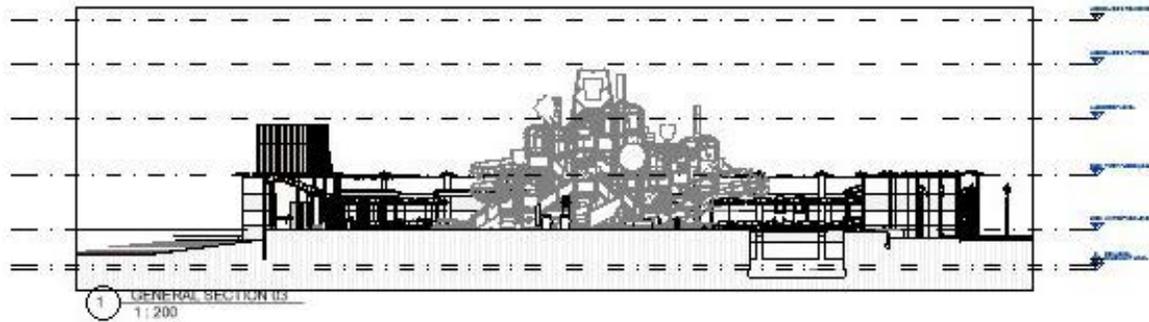




B I M S E R V I C E S

(THESE DRAWINGS AND SPECIFICATIONS ARE PROPERTY AND COPYRIGHT OF AMUSEMENT LOGIC S.L. AND CANNOT BE USED IN ANY OTHER PROJECT EXCEPT WITH PREVIOUS WRITTEN AGREEMENT WITH AMUSEMENT LOGIC S.L.)

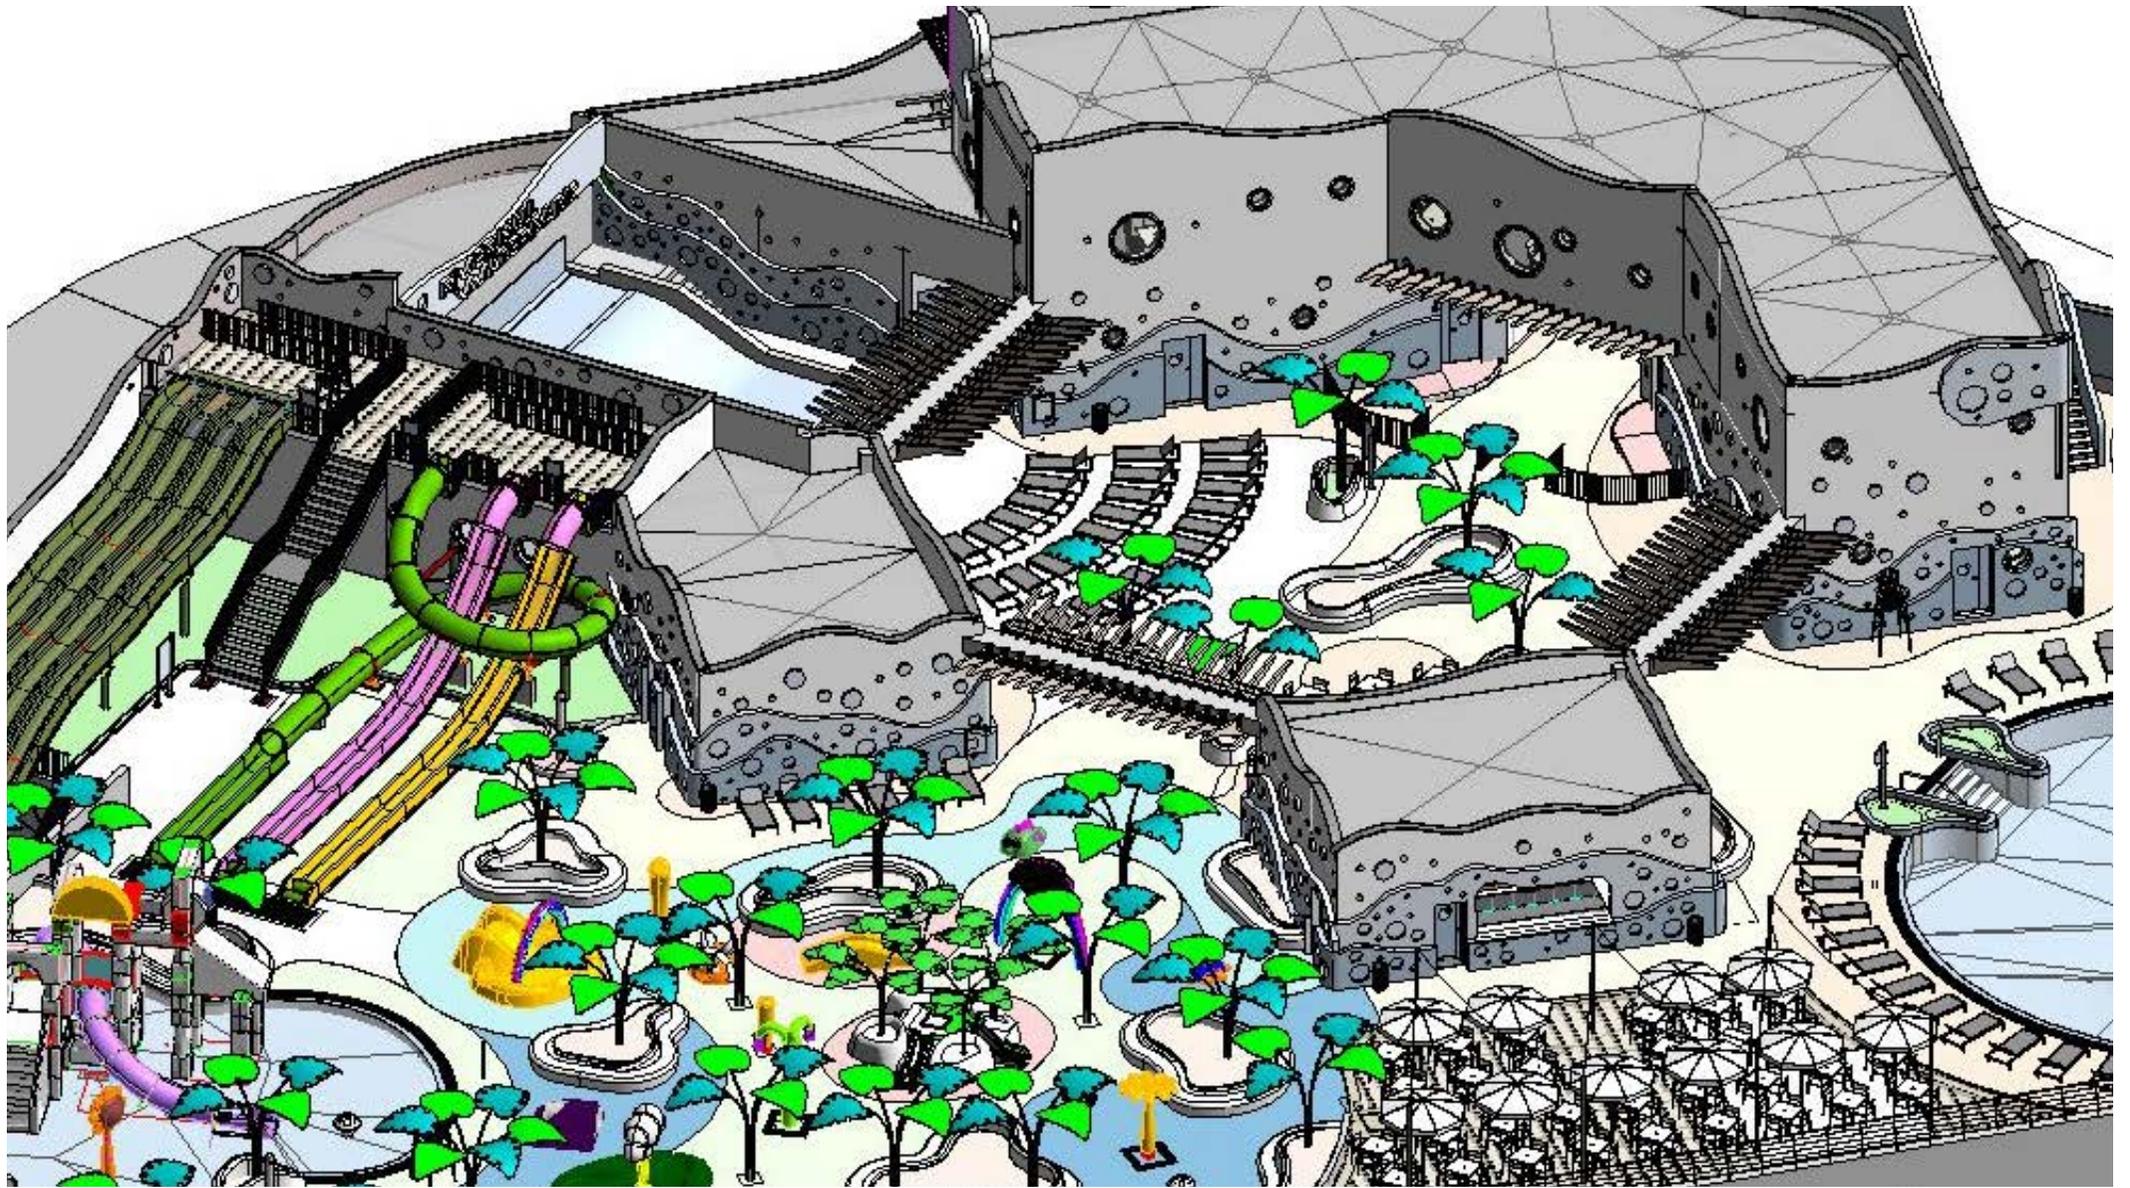

B I M S E R V I C E S

(THESE DRAWINGS AND SPECIFICATIONS ARE PROPERTY AND COPYRIGHT OF AMUSEMENT LOGIC S.L. AND CANNOT BE USED IN ANY OTHER PROJECT EXCEPT WITH PREVIOUS WRITTEN AGREEMENT WITH AMUSEMENT LOGIC S.L.)

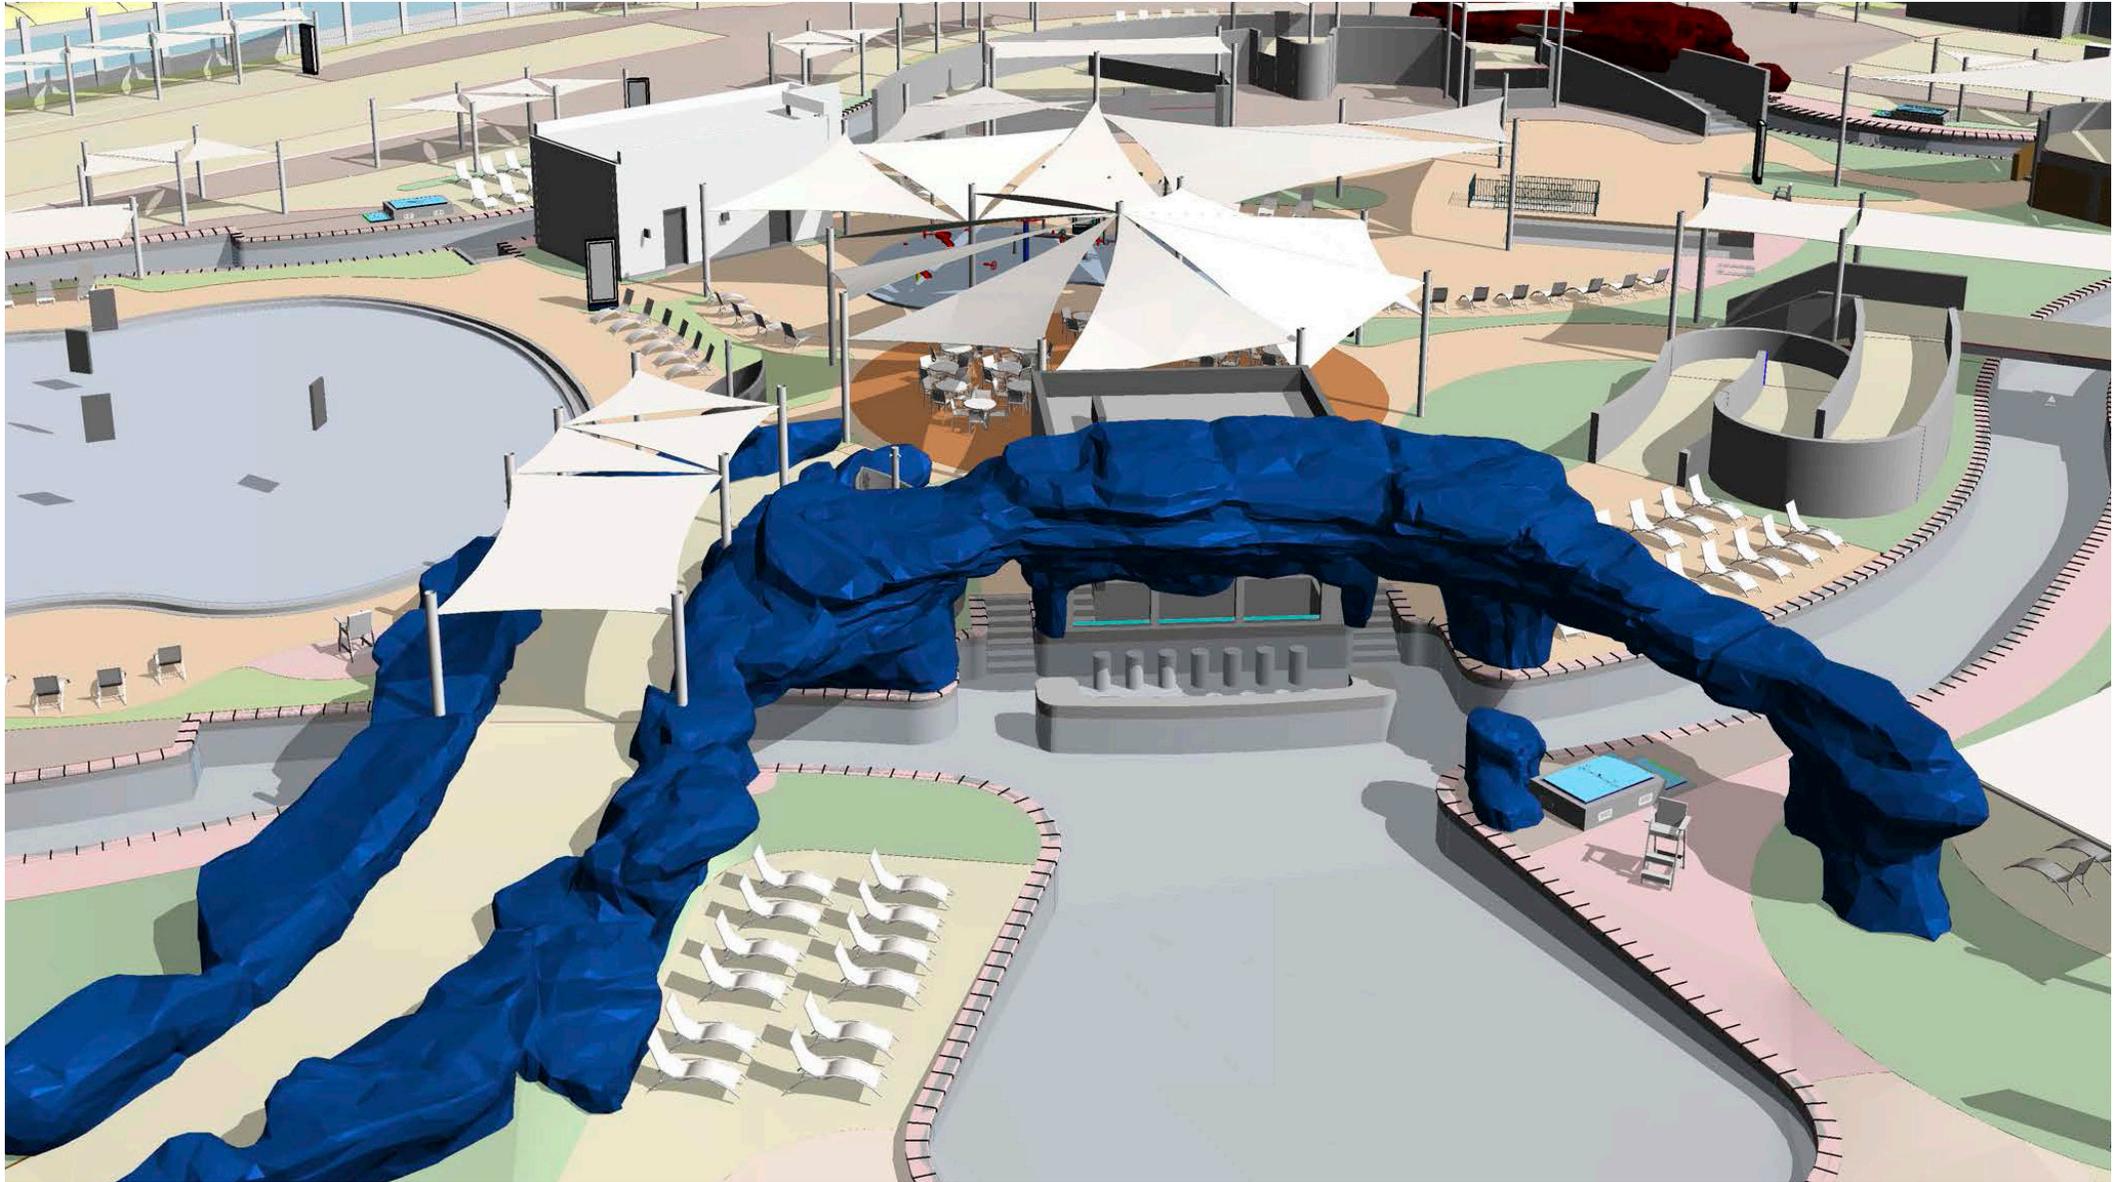

B I M S E R V I C E S

(THESE DRAWINGS AND SPECIFICATIONS ARE PROPERTY AND COPYRIGHT OF AMUSEMENT LOGIC S.L. AND CANNOT BE USED IN ANY OTHER PROJECT EXCEPT WITH PREVIOUS WRITTEN AGREEMENT WITH AMUSEMENT LOGIC S.L.)




B I M S E R V I C E S

(THESE DRAWINGS AND SPECIFICATIONS ARE PROPERTY AND COPYRIGHT OF AMUSEMENT LOGIC S.L. AND CANNOT BE USED IN ANY OTHER PROJECT EXCEPT WITH PREVIOUS WRITTEN AGREEMENT WITH AMUSEMENT LOGIC S.L.)




B I M S E R V I C E S


(THESE DRAWINGS AND SPECIFICATIONS ARE PROPERTY AND COPYRIGHT OF AMUSEMENT LOGIC S.L. AND CANNOT BE USED IN ANY OTHER PROJECT EXCEPT WITH PREVIOUS WRITTEN AGREEMENT WITH AMUSEMENT LOGIC S.L.)

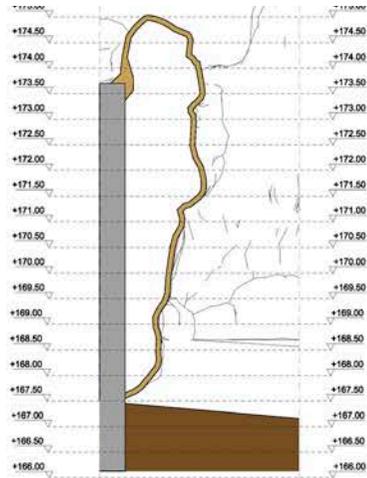


03 Paapas Seccion
Macurra6/escala 1:50

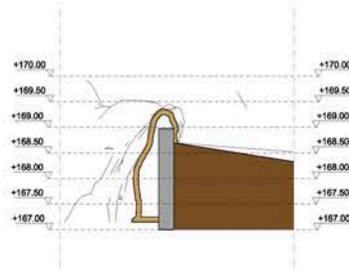



04 Paapas Seccion
Macurra6/escala 1:50

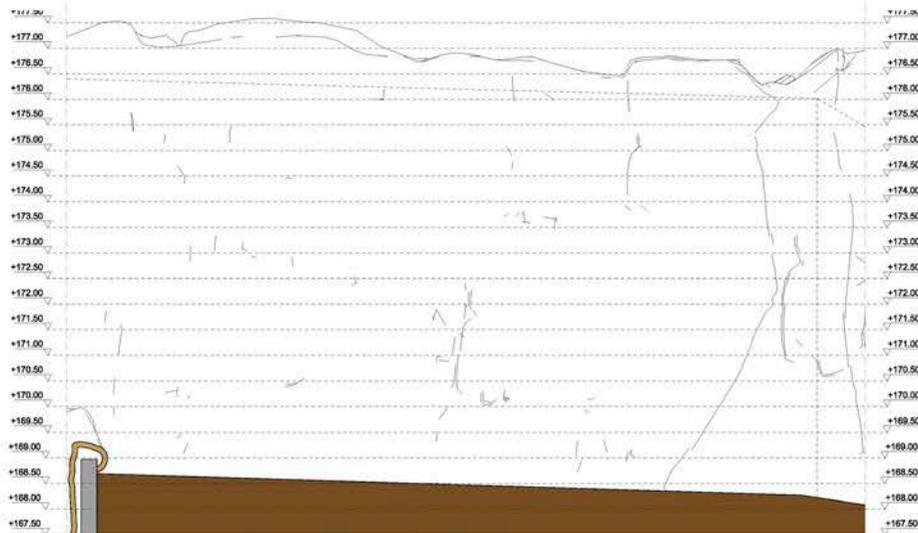

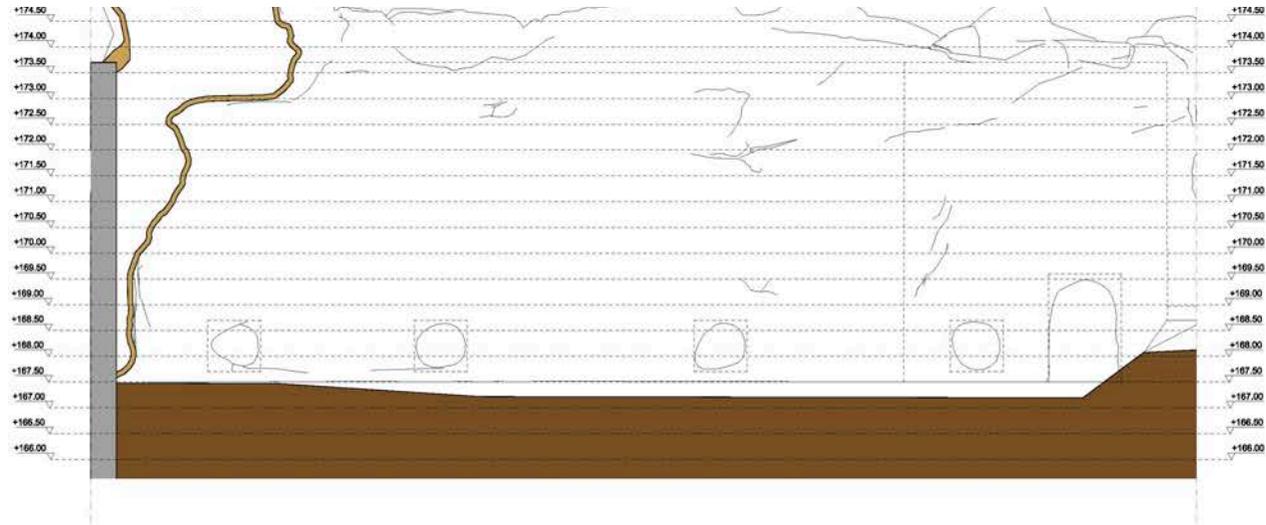

01
 Разрез
 Sección
 Macura/escala 1:50

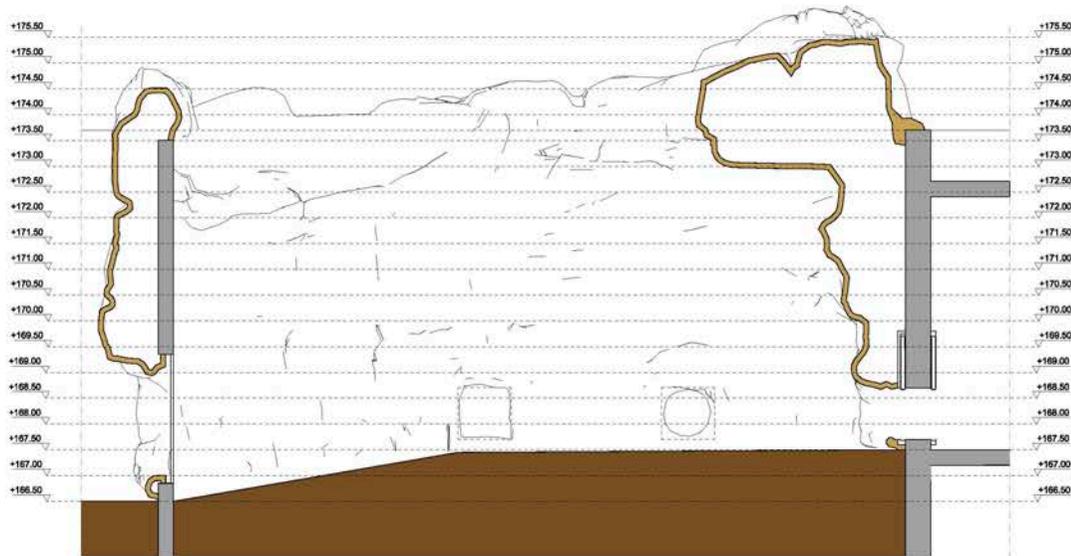

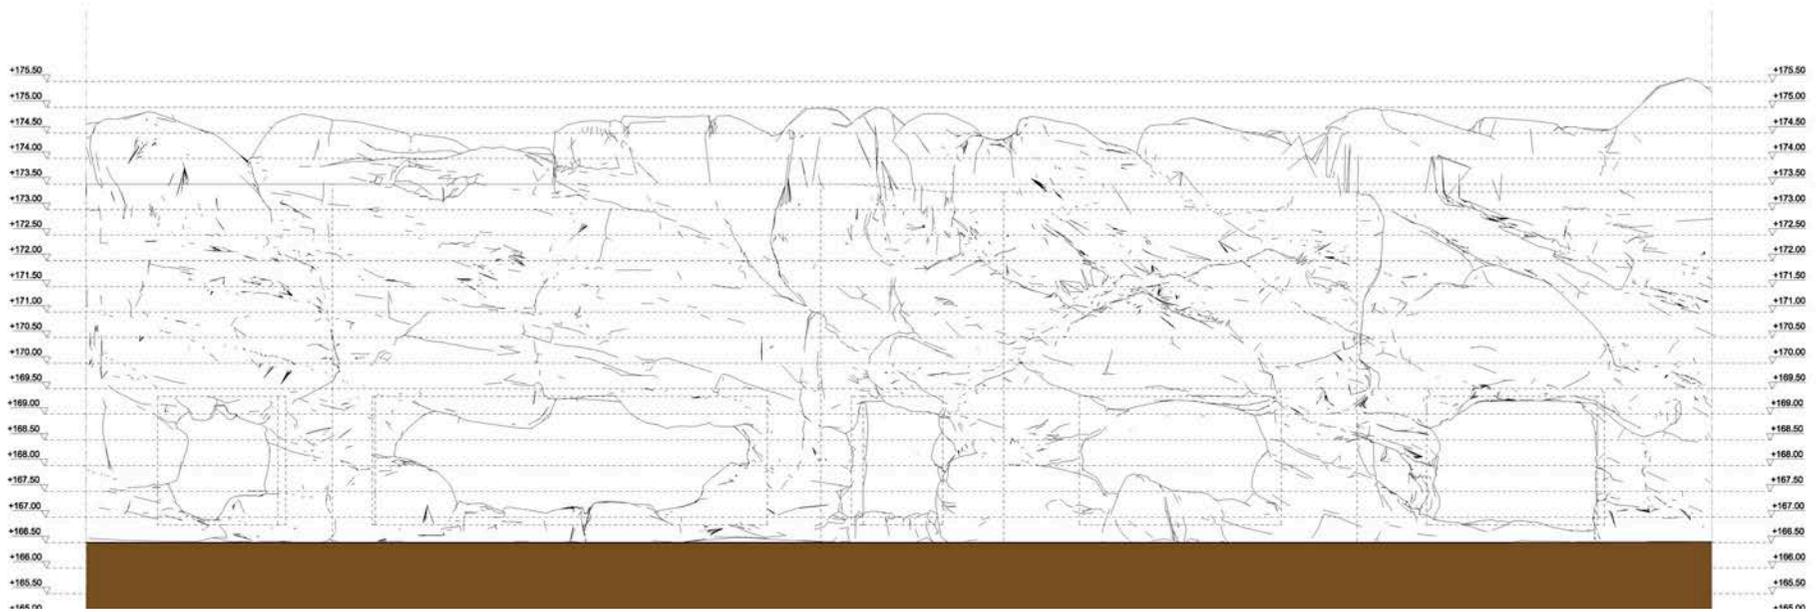



B I M S E R V I C E S


(THESE DRAWINGS AND SPECIFICATIONS ARE PROPERTY AND COPYRIGHT OF AMUSEMENT LOGIC S.L. AND CANNOT BE USED IN ANY OTHER PROJECT EXCEPT WITH PREVIOUS WRITTEN AGREEMENT WITH AMUSEMENT LOGIC S.L.)




1 ELEVATION 01
THEMED ELEVATION
Scale 1:75



2 ELEVATION 02
THEMED ELEVATION
Scale 1:75

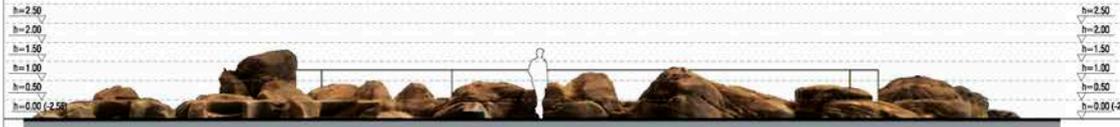

3 ELEVATION 03
THEMED ELEVATION
Scale 1:75

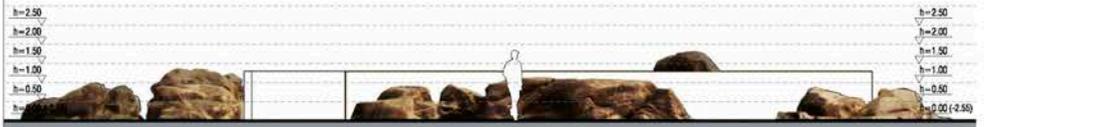


4 ELEVATION 04
THEMED ELEVATION
Scale 1:75




5 ROOF PLAN
THEMED FEATURE
Scale 1:75




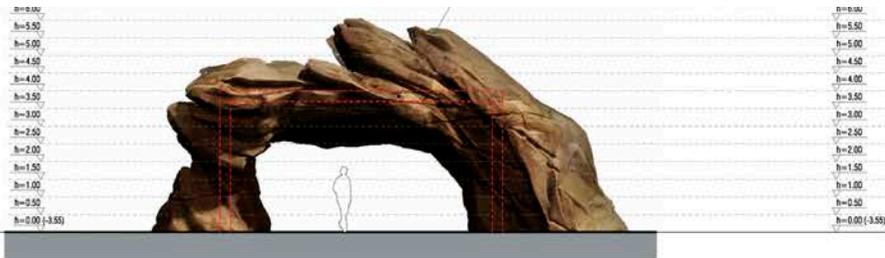



① ELEVATION 01
THEMED ELEVATION
Scale 1:75

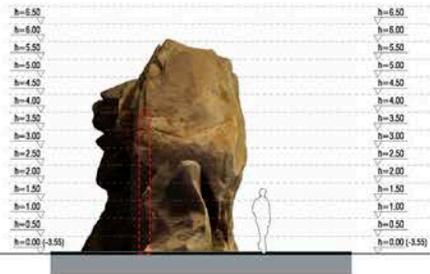

② ELEVATION 02
THEMED ELEVATION
Scale 1:75

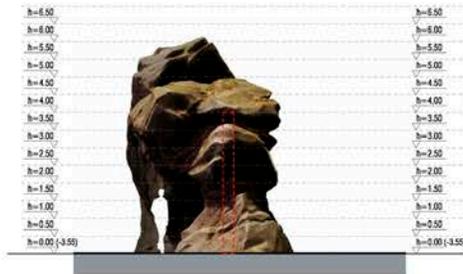



④ ELEVATION 04
THEMED ELEVATION
Scale 1:75

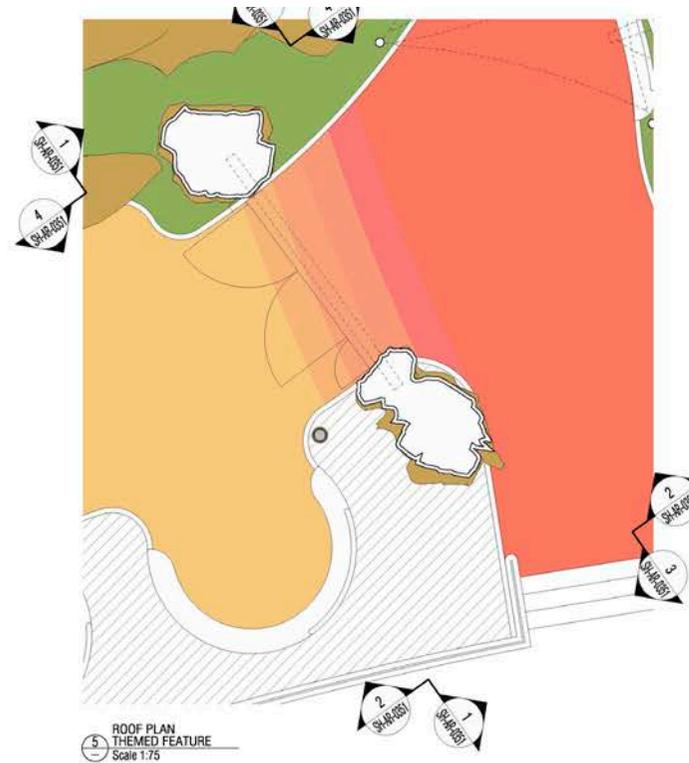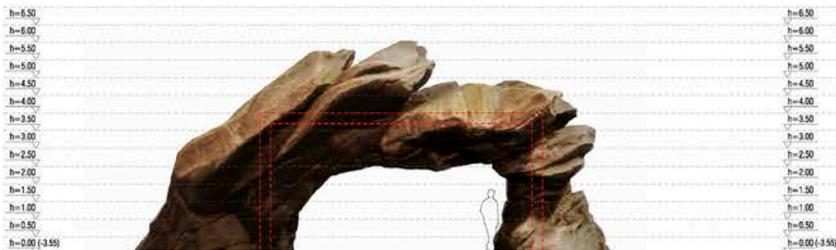


⑤ ROOF PLAN
THEMED FEATURE
Scale 1:75



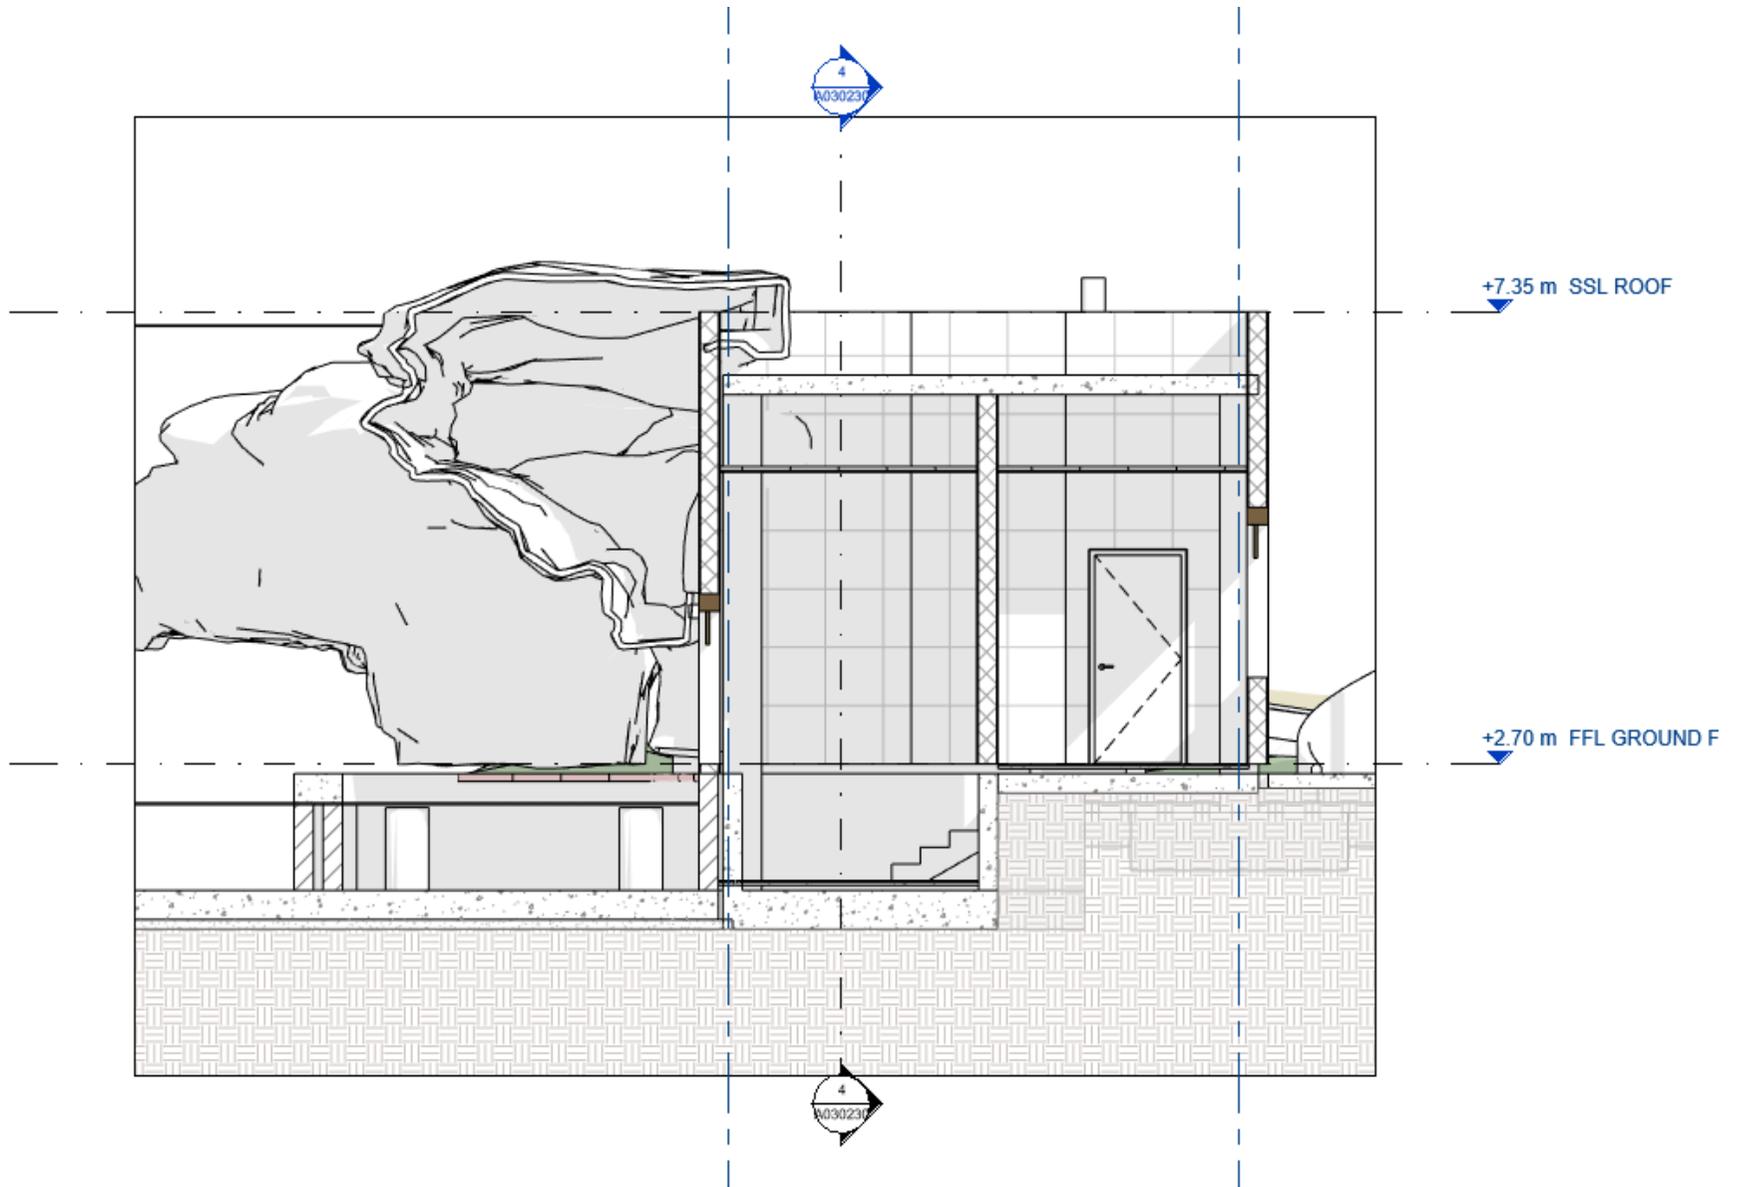


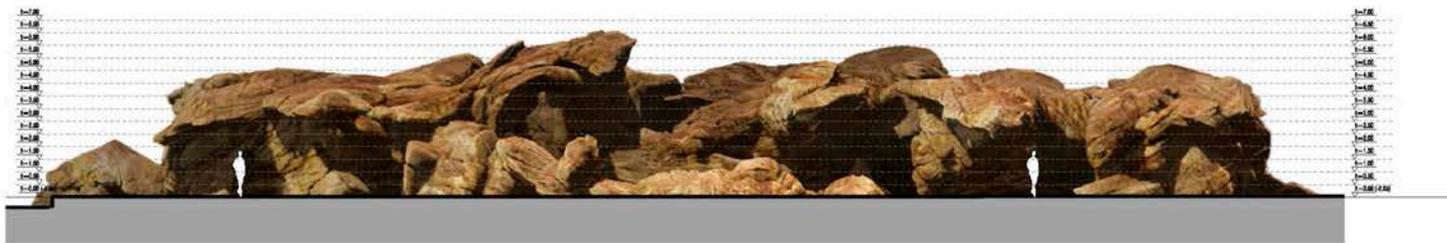


ELEVATION 01
BUILDING ELEVATION
Scale 1/75

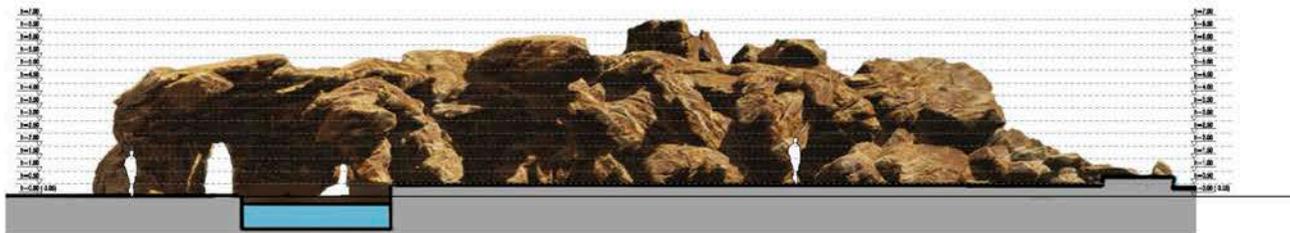


ELEVATION 02
BUILDING ELEVATION
Scale 1/75

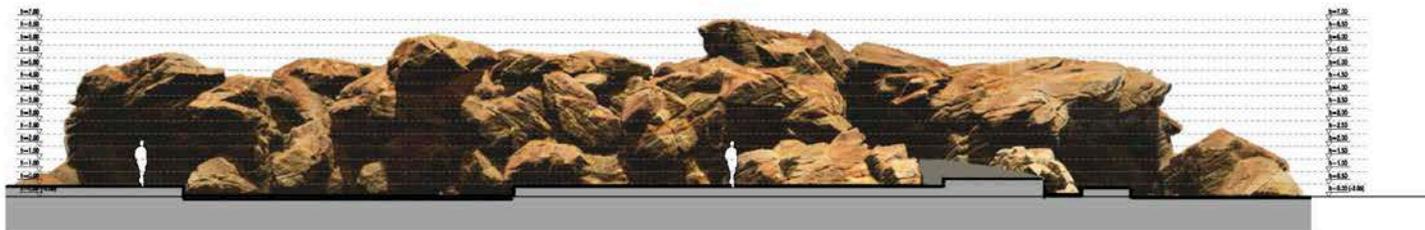


ELEVATION 03
BUILDING ELEVATION
Scale 1/75

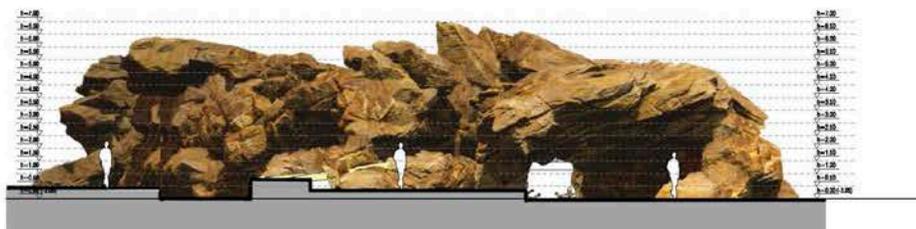


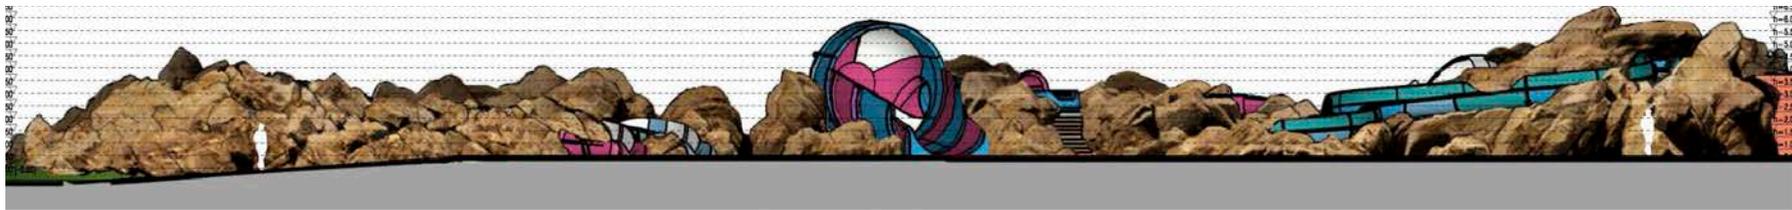


ELEVATION 01
THEMED ELEVATION
Scale 1:100

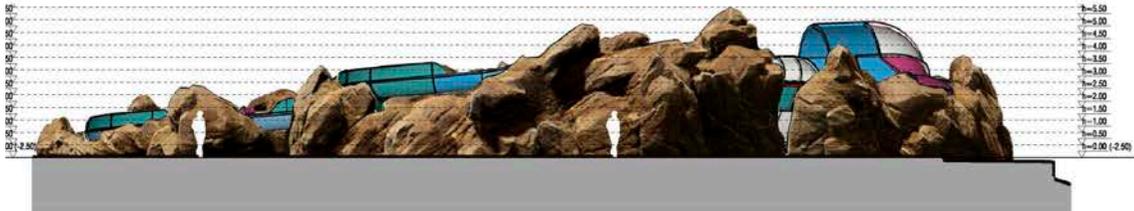


ELEVATION 02
THEMED ELEVATION
Scale 1:100

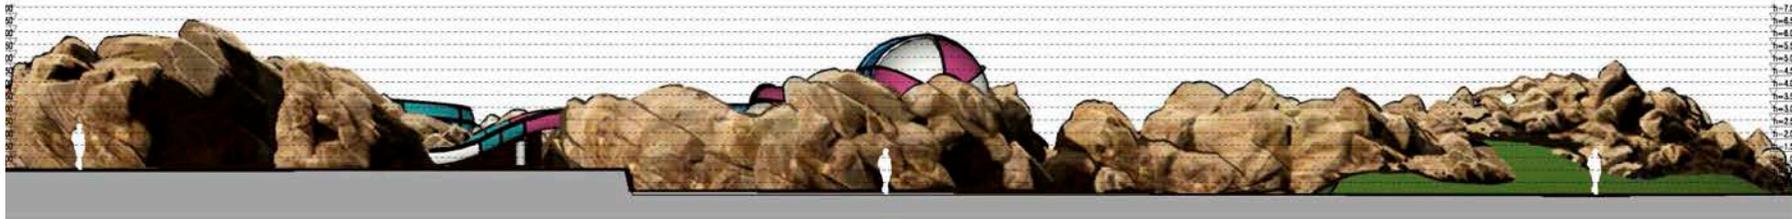


ELEVATION 03
THEMED ELEVATION
Scale 1:100

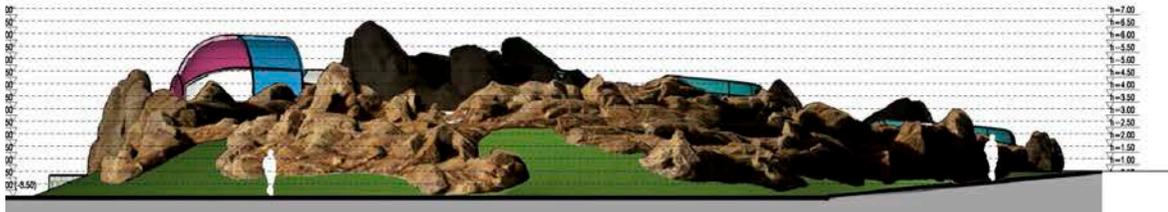


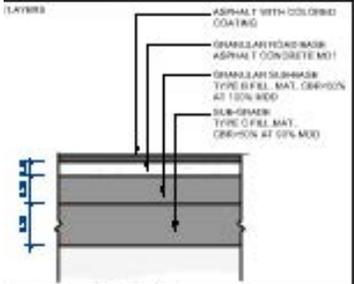


FIN	NOT APPLICABLE
REFLECTION INDEX (R)	
DIRECTION	
USE	NO
CM	FINISHING ROADWAY
PTCR	HOT MIX ASPHALT PAVING WITH LAYERS SURFACE TREATMENT

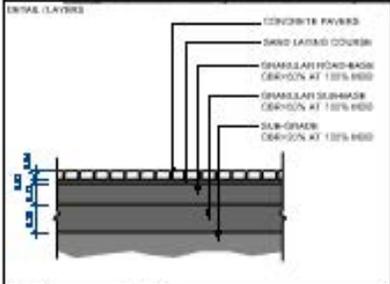


FIN	CONCRETE PAVEMENT
REFLECTION INDEX (R)	31
DIRECTION	LIGHT GRAY
USE	NO
CM	FINISHING PAVED AREA
PTCR	INTERLOCKING PRECAST CONCRETE PAVING PLANK ROAD PATTERN, SHOT-BLASTED FINISH

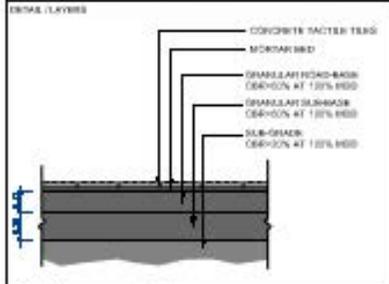









FIN	CONCRETE FACTER TRIG
REFLECTION INDEX (R)	
DIRECTION	YELLOW
USE	NO
CM	ROAD CROSSINGS
PTCR	ADJUSTABLE CONCRETE TILES FROM SERA A, DESIGNING BRANCHED COINED PATTERN

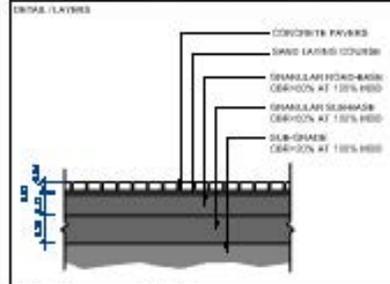



FIN	CONCRETE PAVEMENT
REFLECTION INDEX (R)	31
DIRECTION	MEDIUM GRAY
USE	NO
CM	FINISHING PAVED AREA
PTCR	INTERLOCKING PRECAST CONCRETE PAVING PERFORCING PATTERN, SHOT-BLASTED FINISH


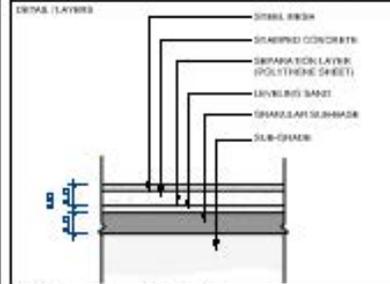




FIN	NOT APPLICABLE
REFLECTION INDEX (R)	
DIRECTION	GRAY
USE	NO
CM	OUTSIDE WALKWAY, CIRCULATING
PTCR	ADJUSTABLE CONCRETE, BRANCHED TEXTURE PATTERN

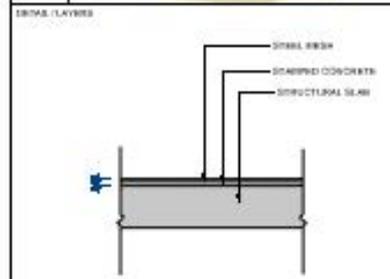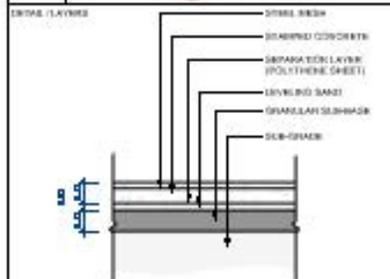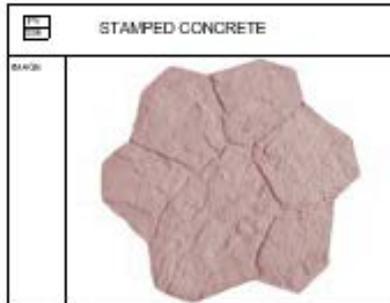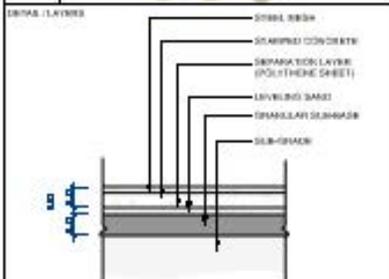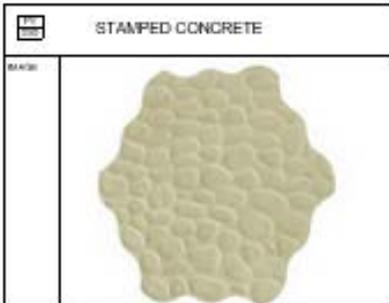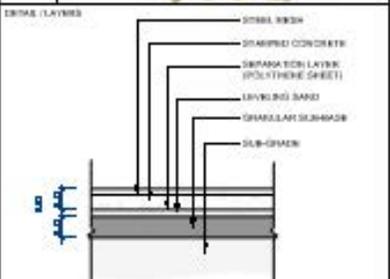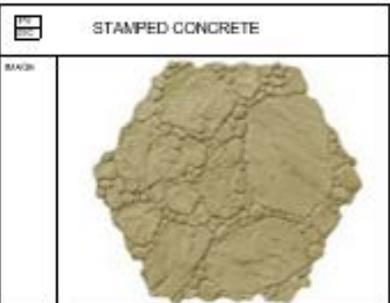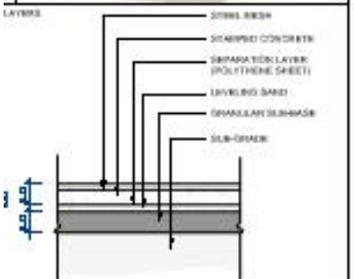


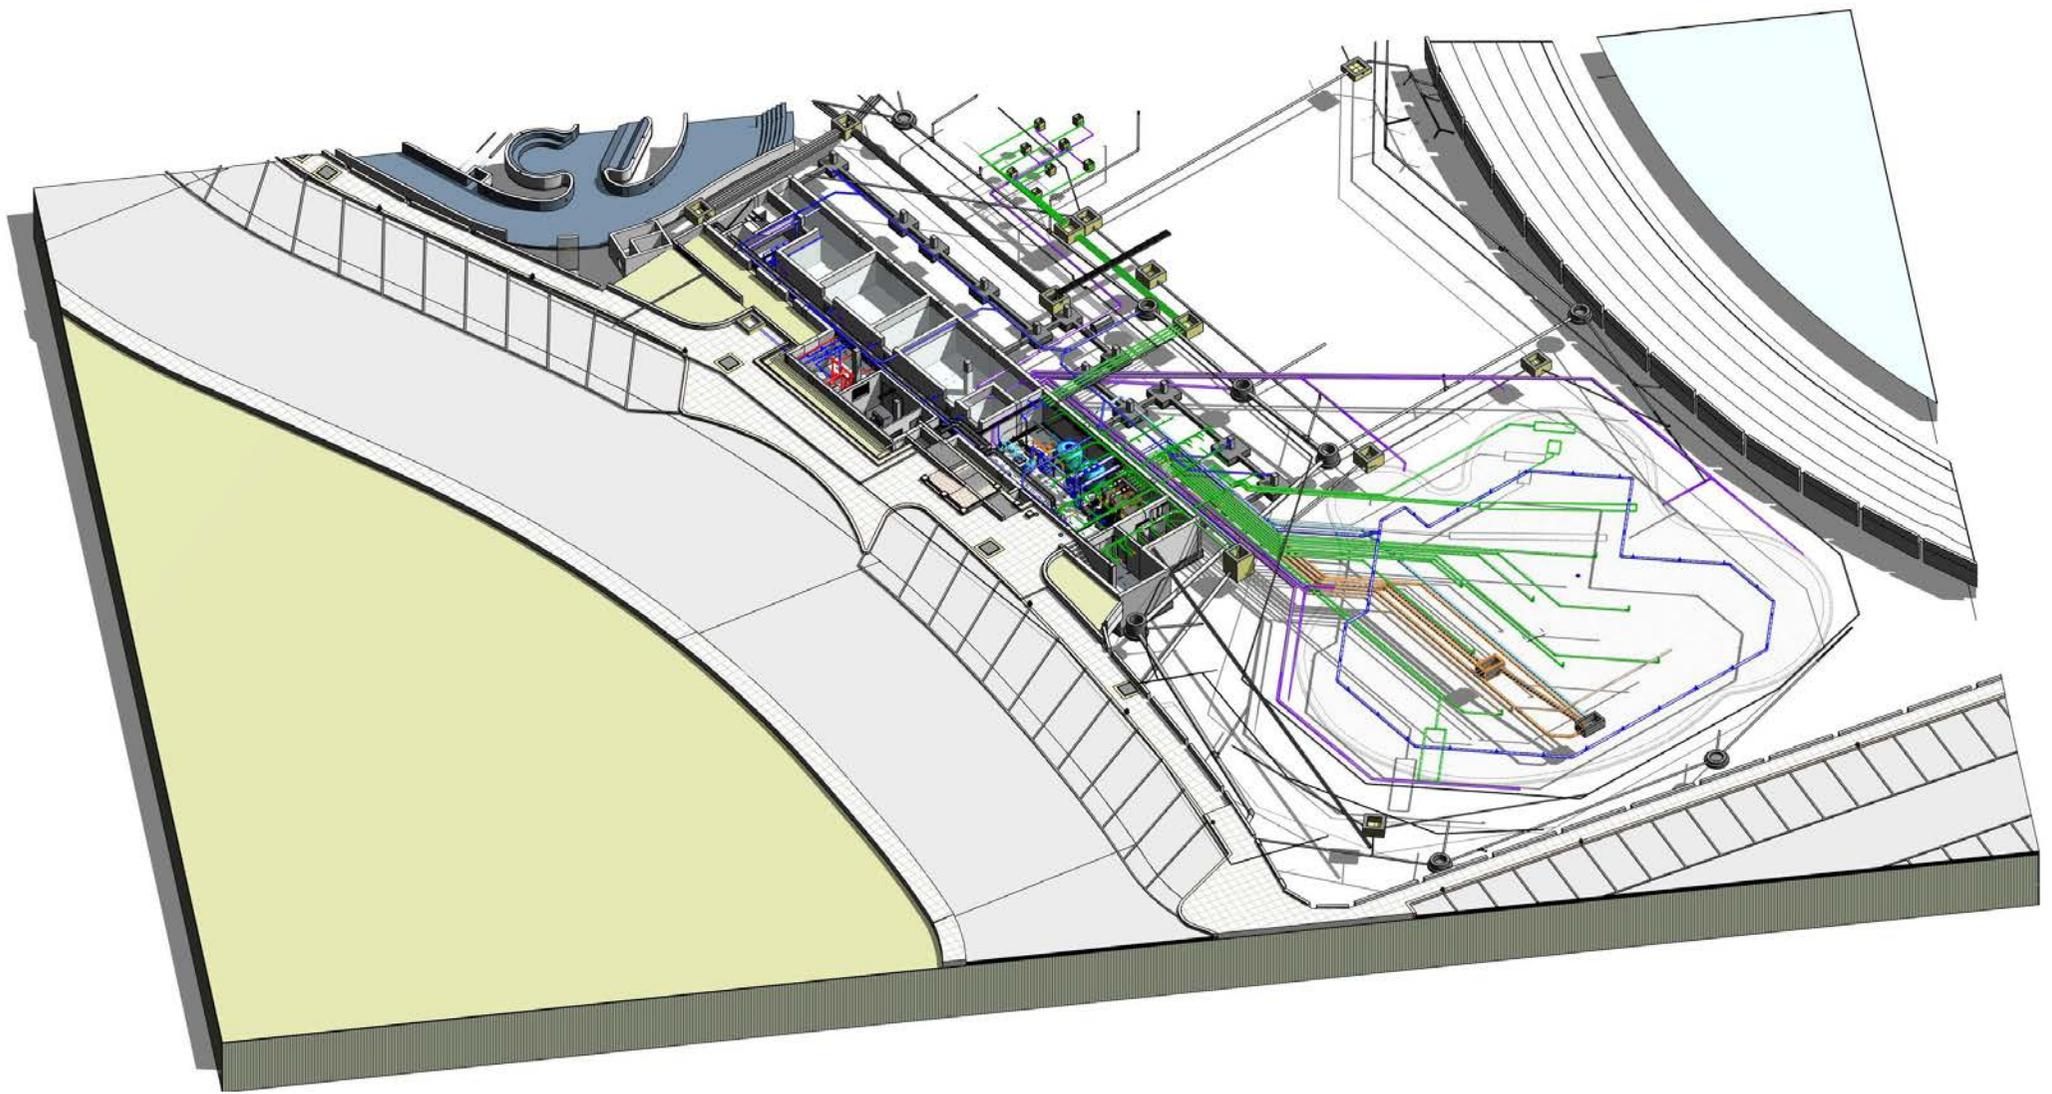

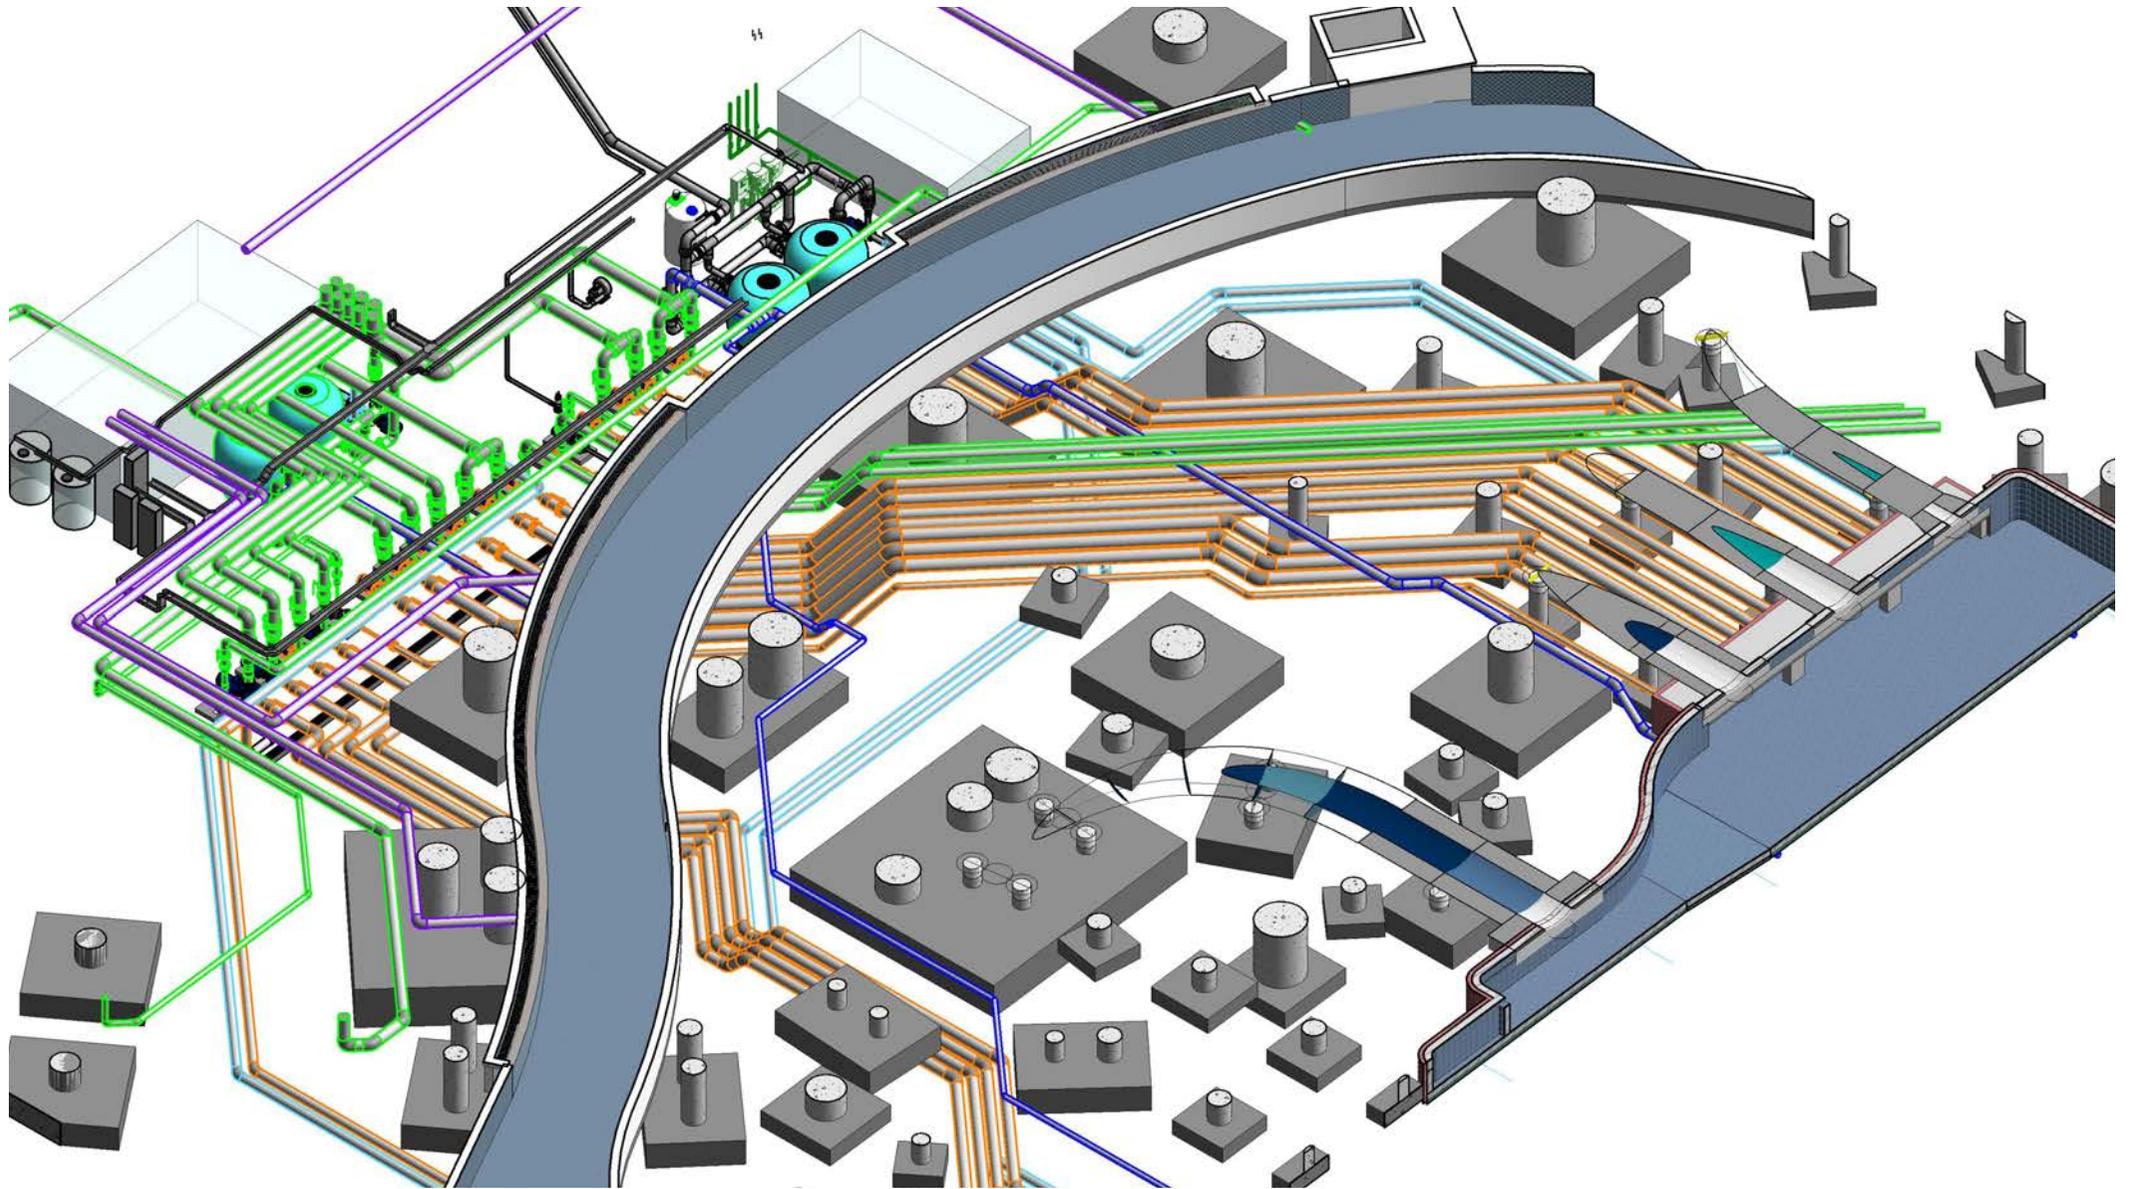

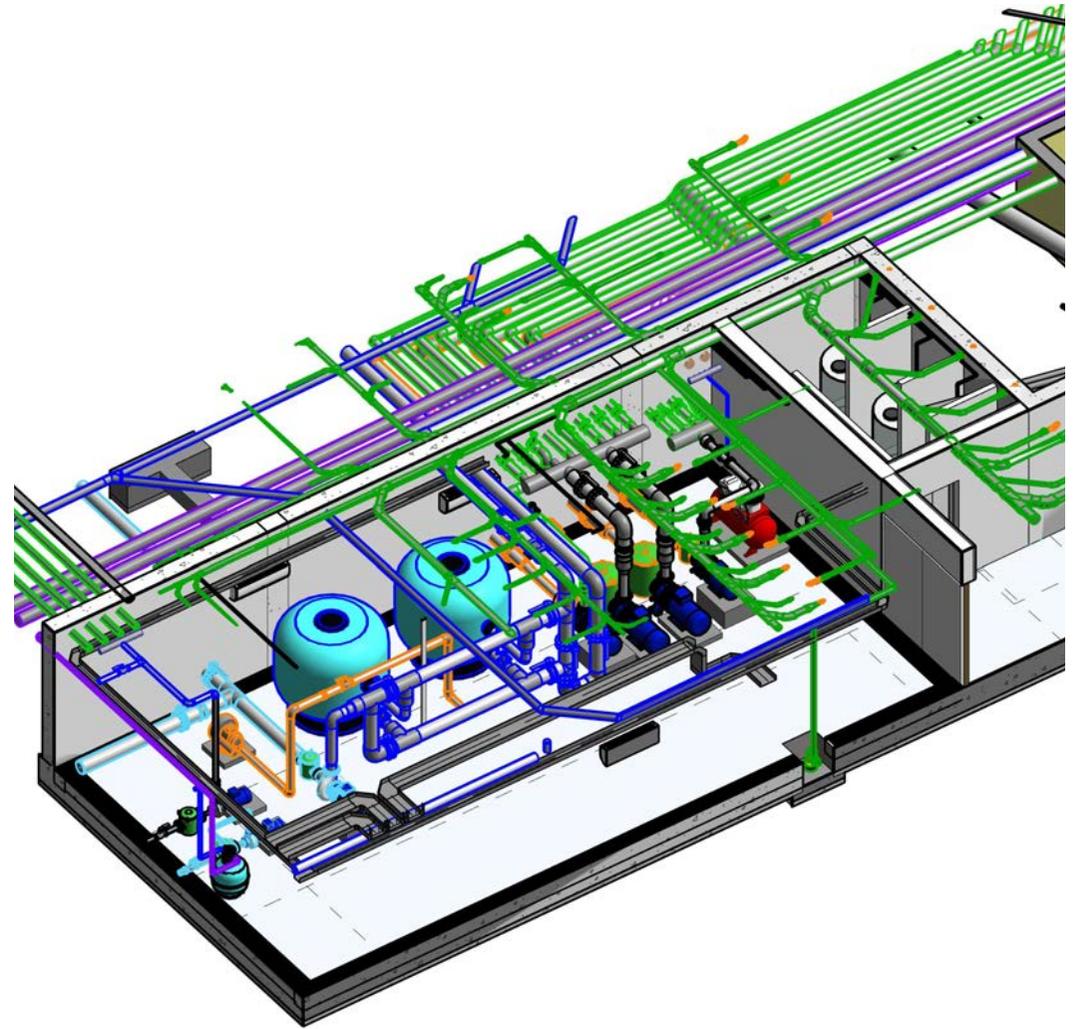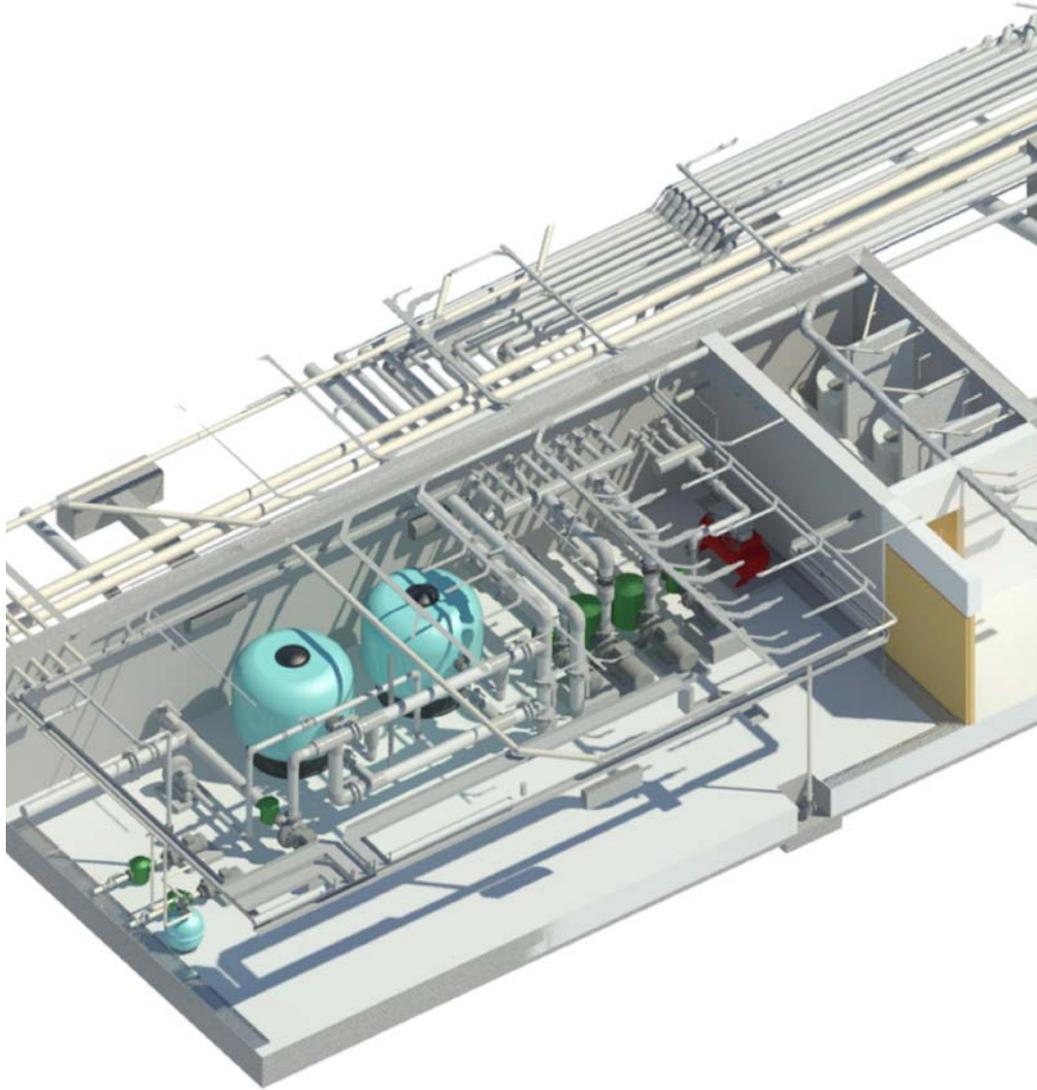


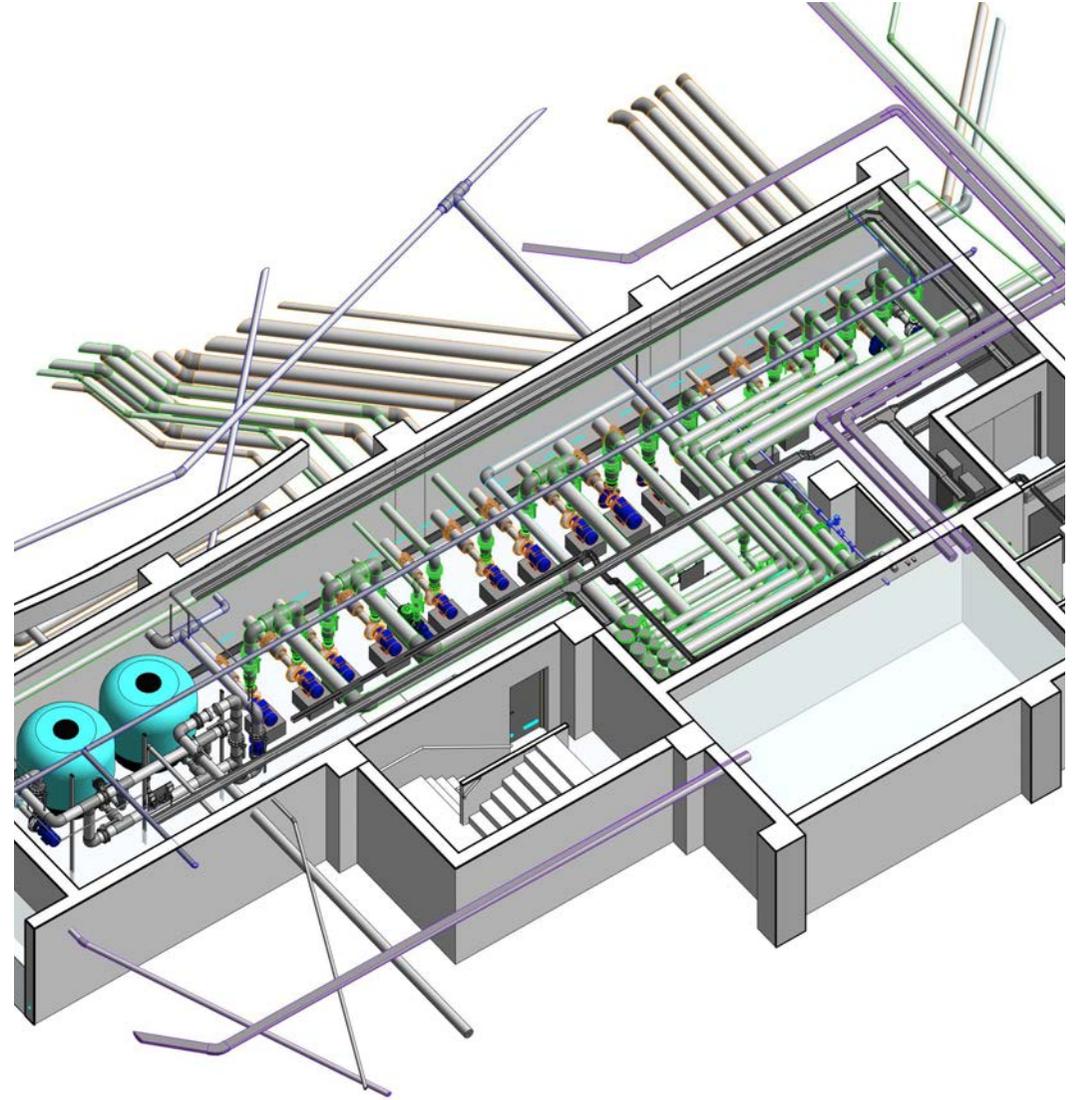
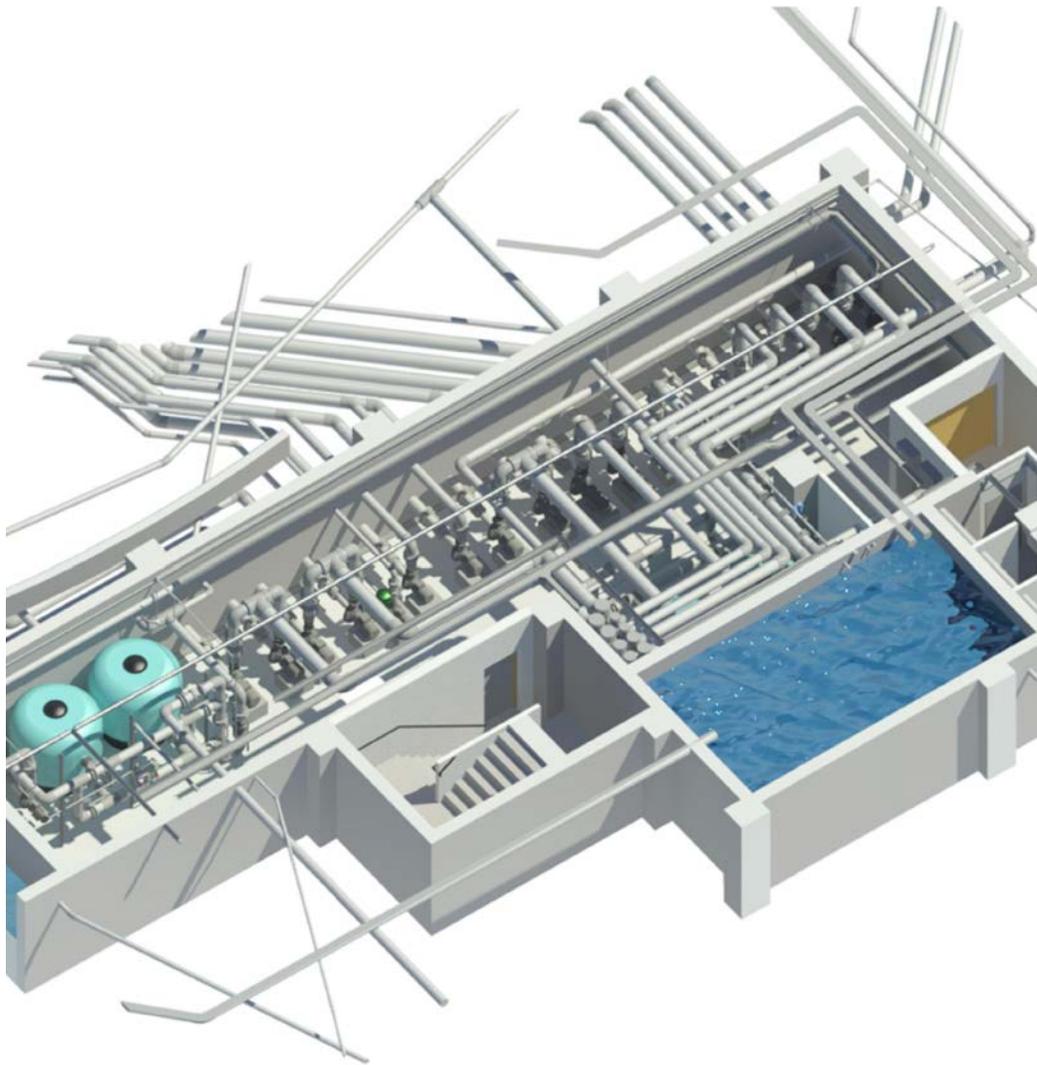



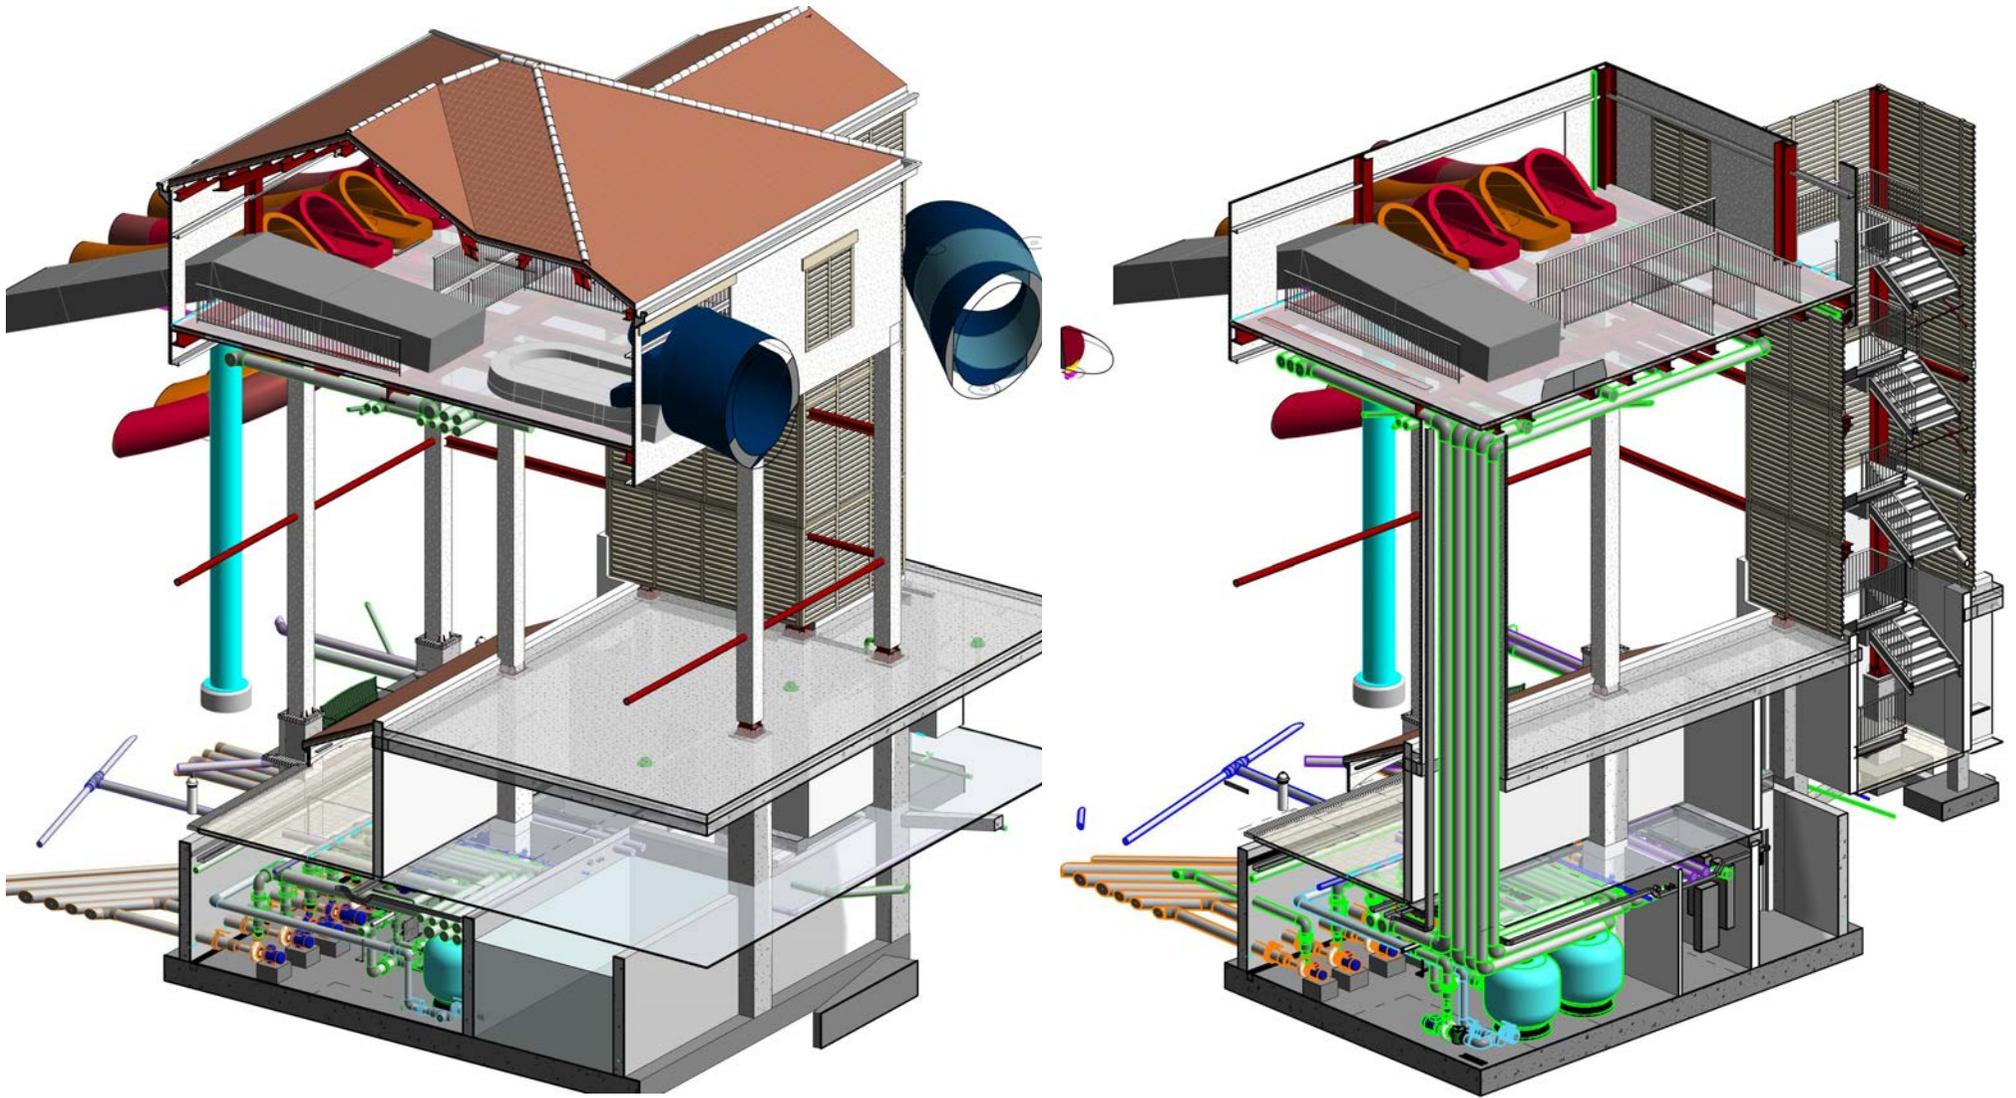



B I M S E R V I C E S




(THESE DRAWINGS AND SPECIFICATIONS ARE PROPERTY AND COPYRIGHT OF AMUSEMENT LOGIC S.L. AND CANNOT BE USED IN ANY OTHER PROJECT EXCEPT WITH PREVIOUS WRITTEN AGREEMENT WITH AMUSEMENT LOGIC S.L.)

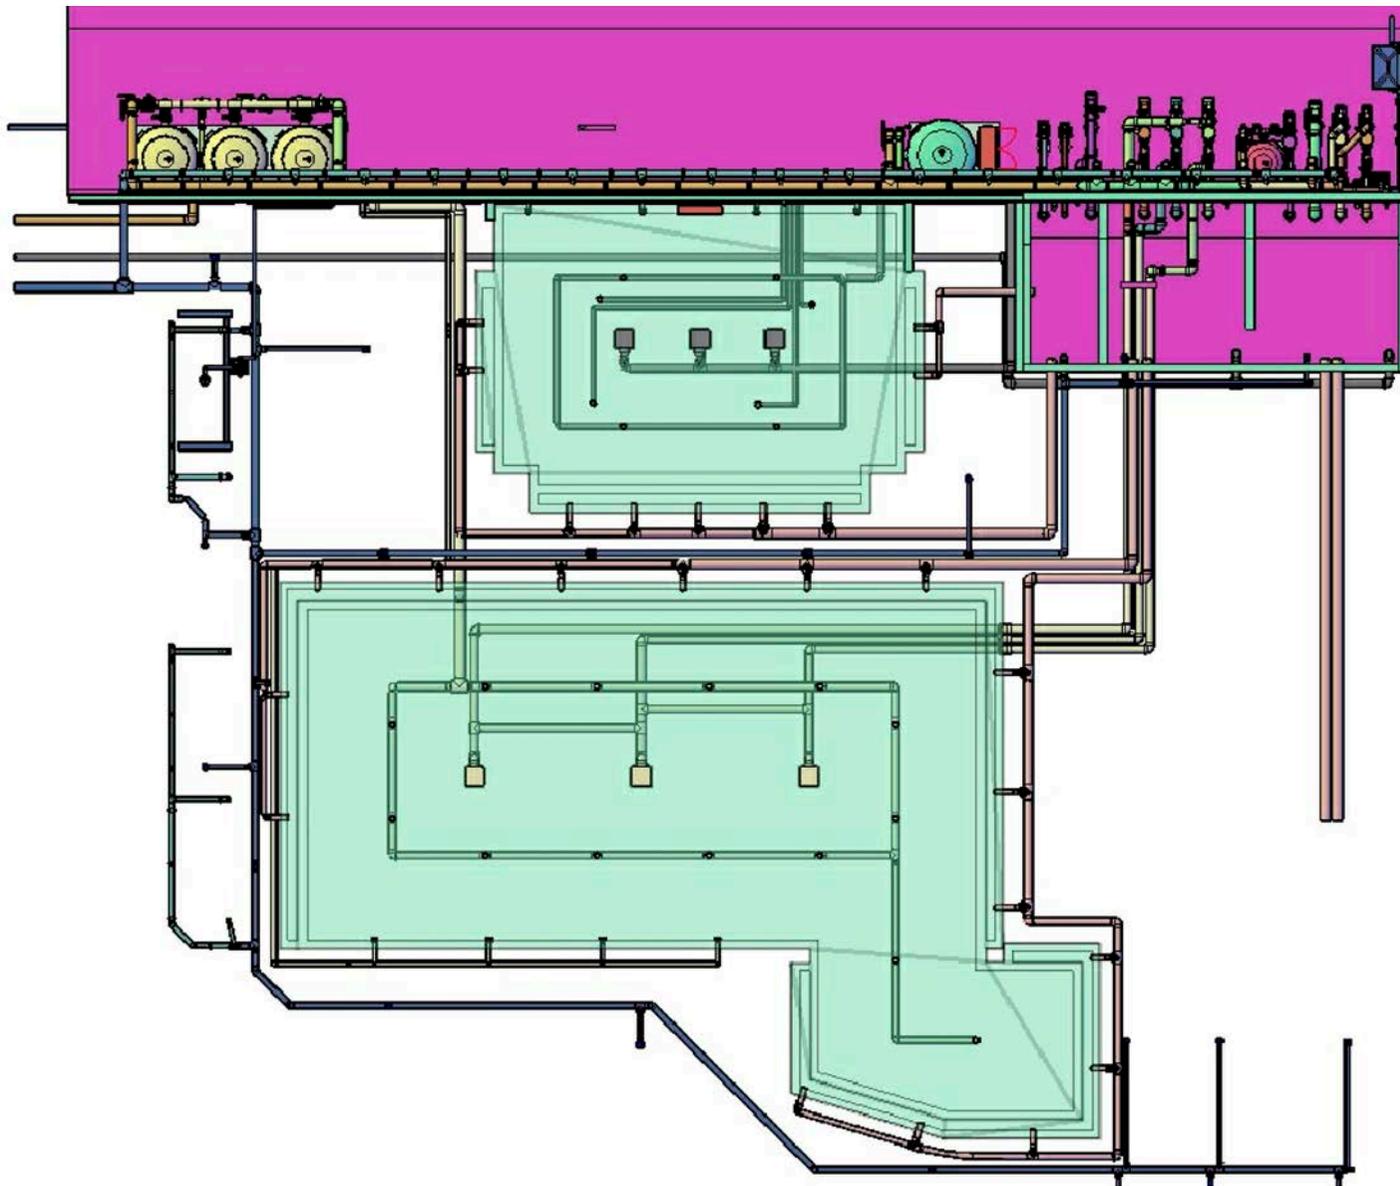


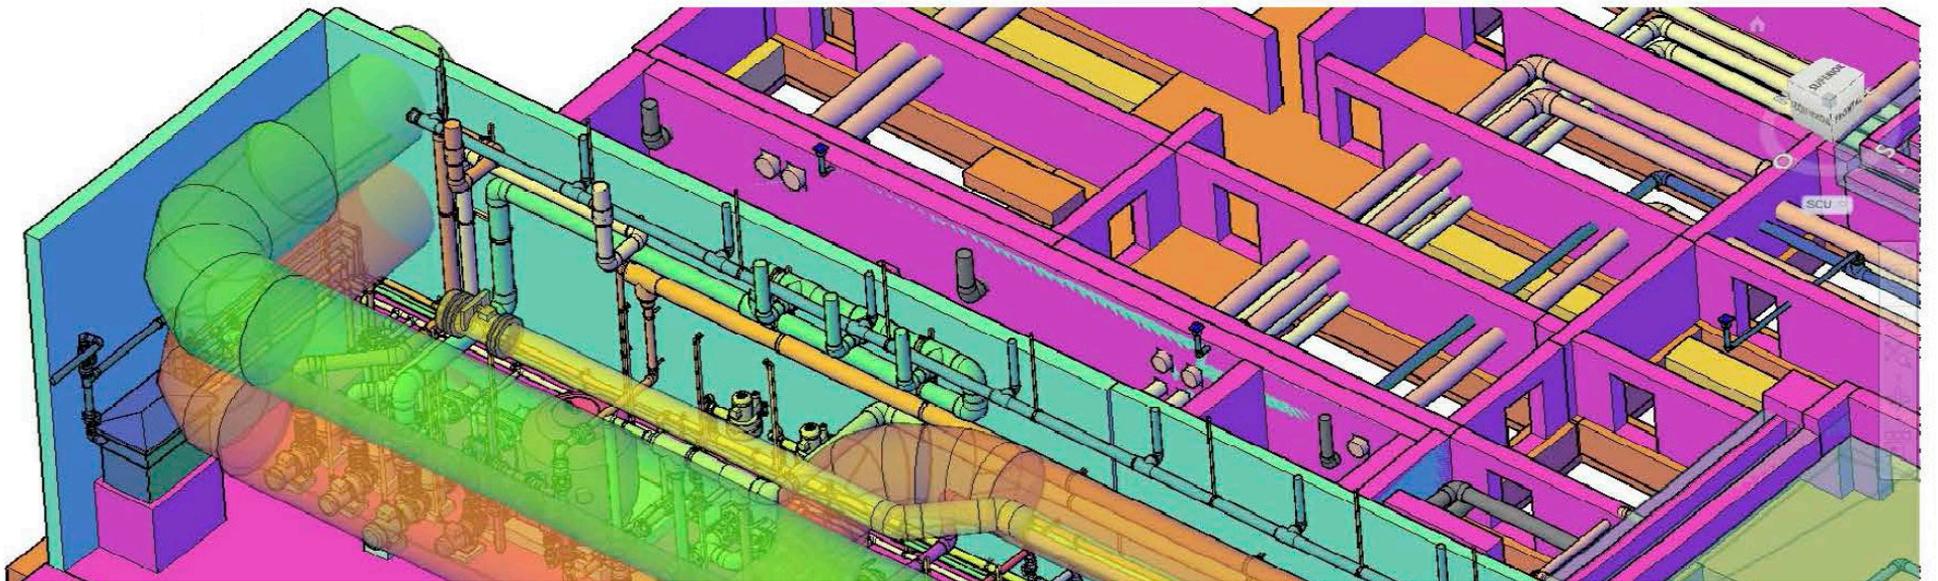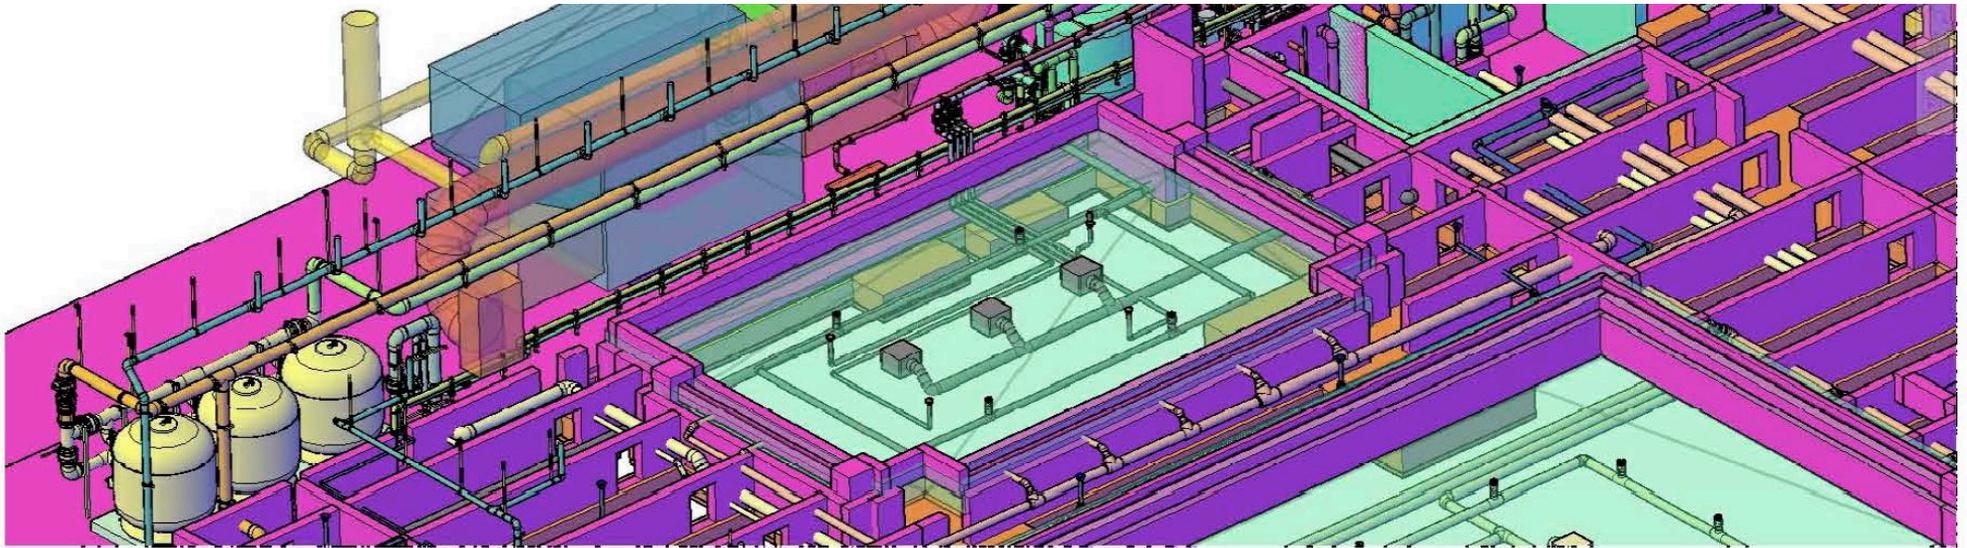


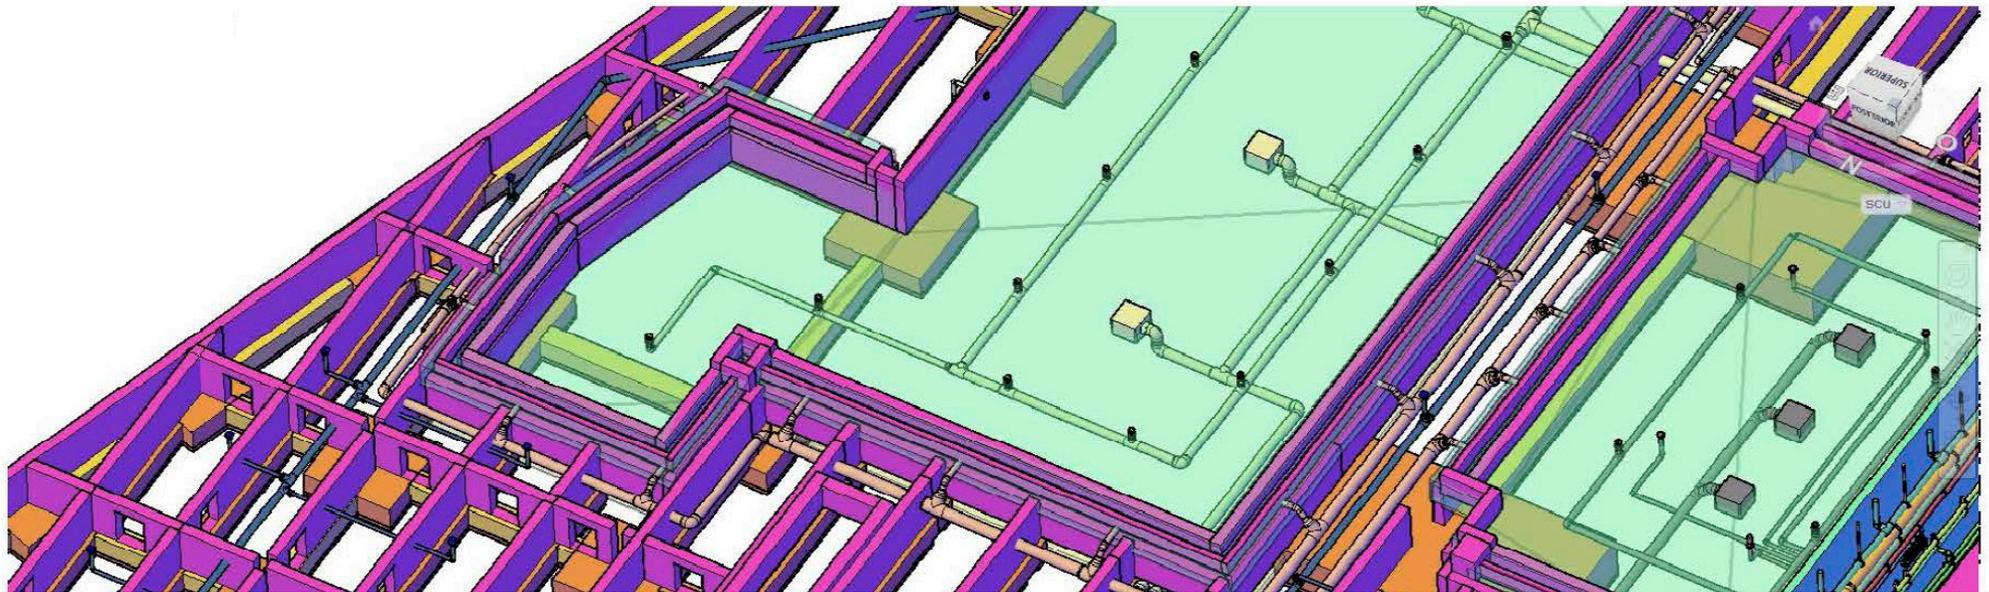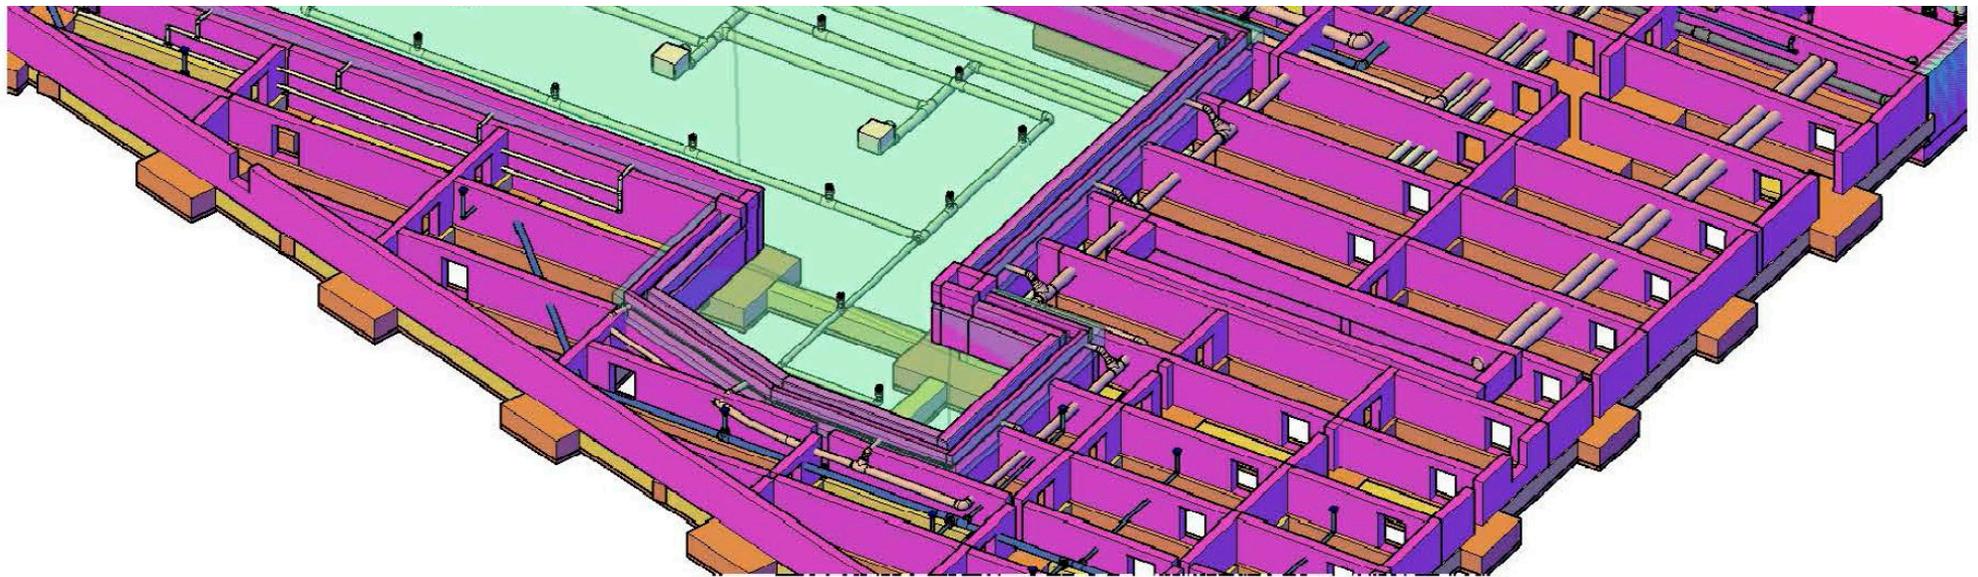



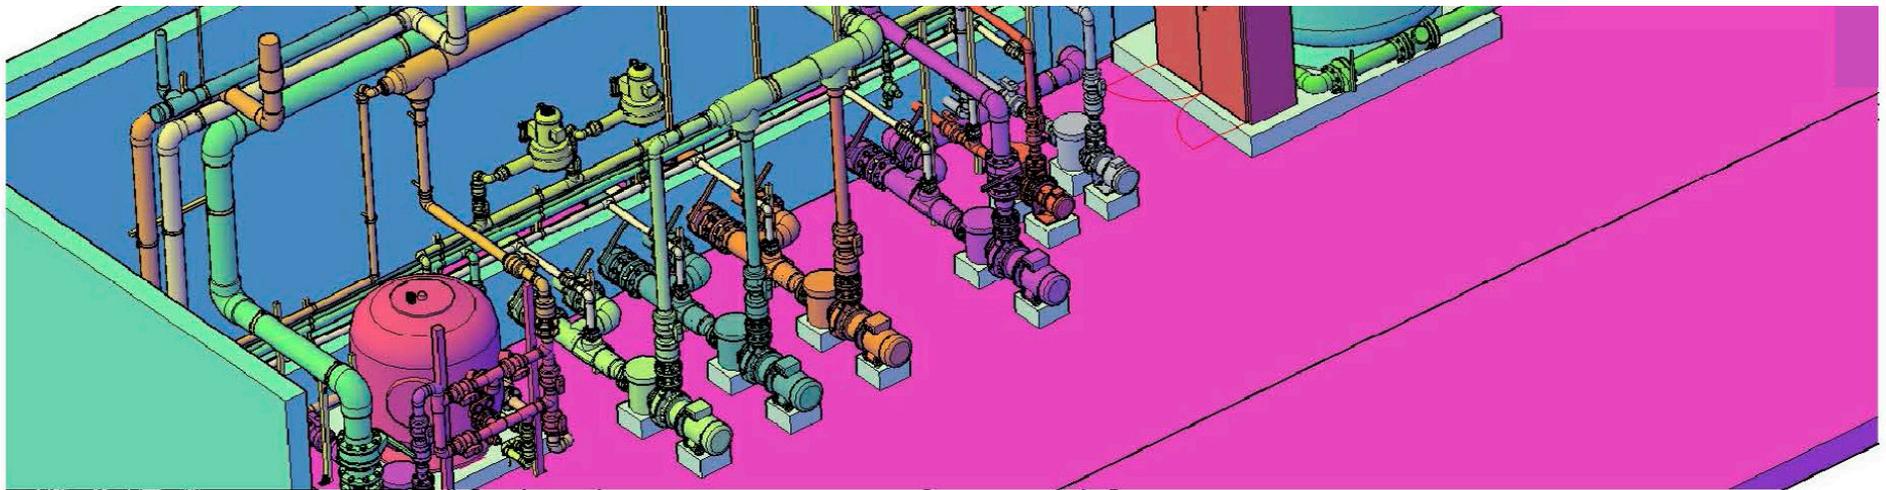


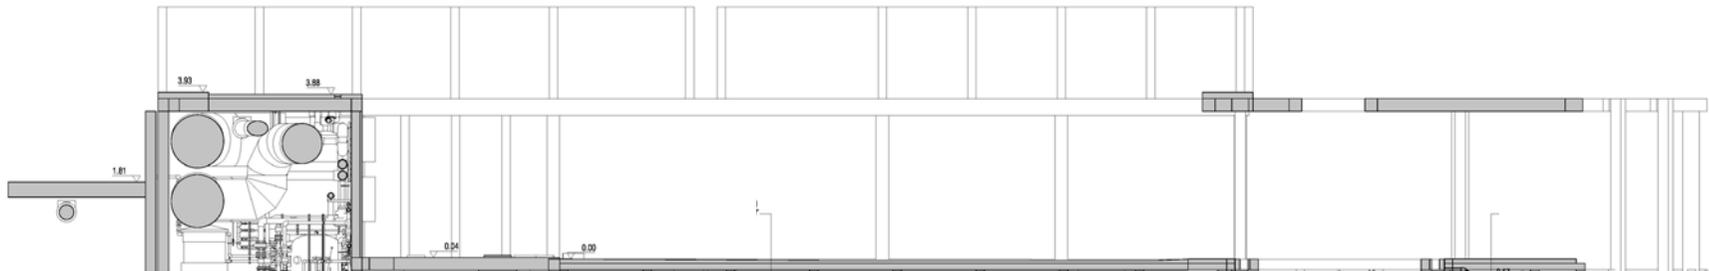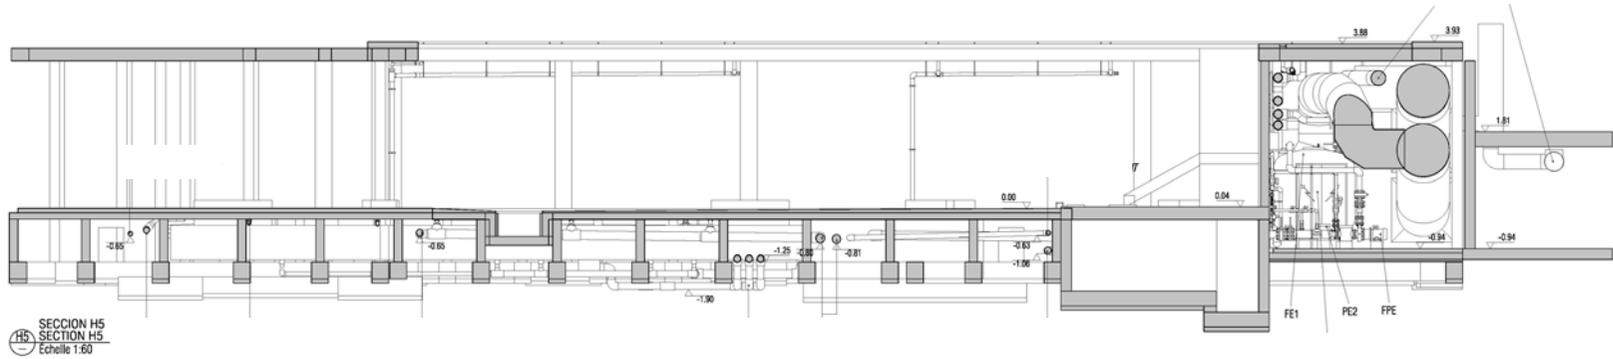
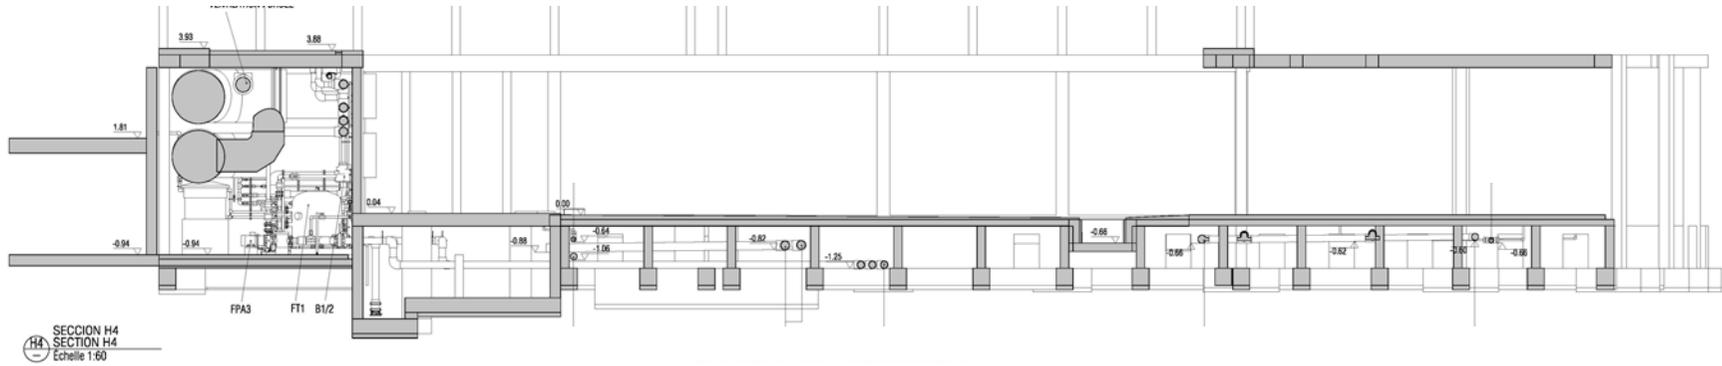


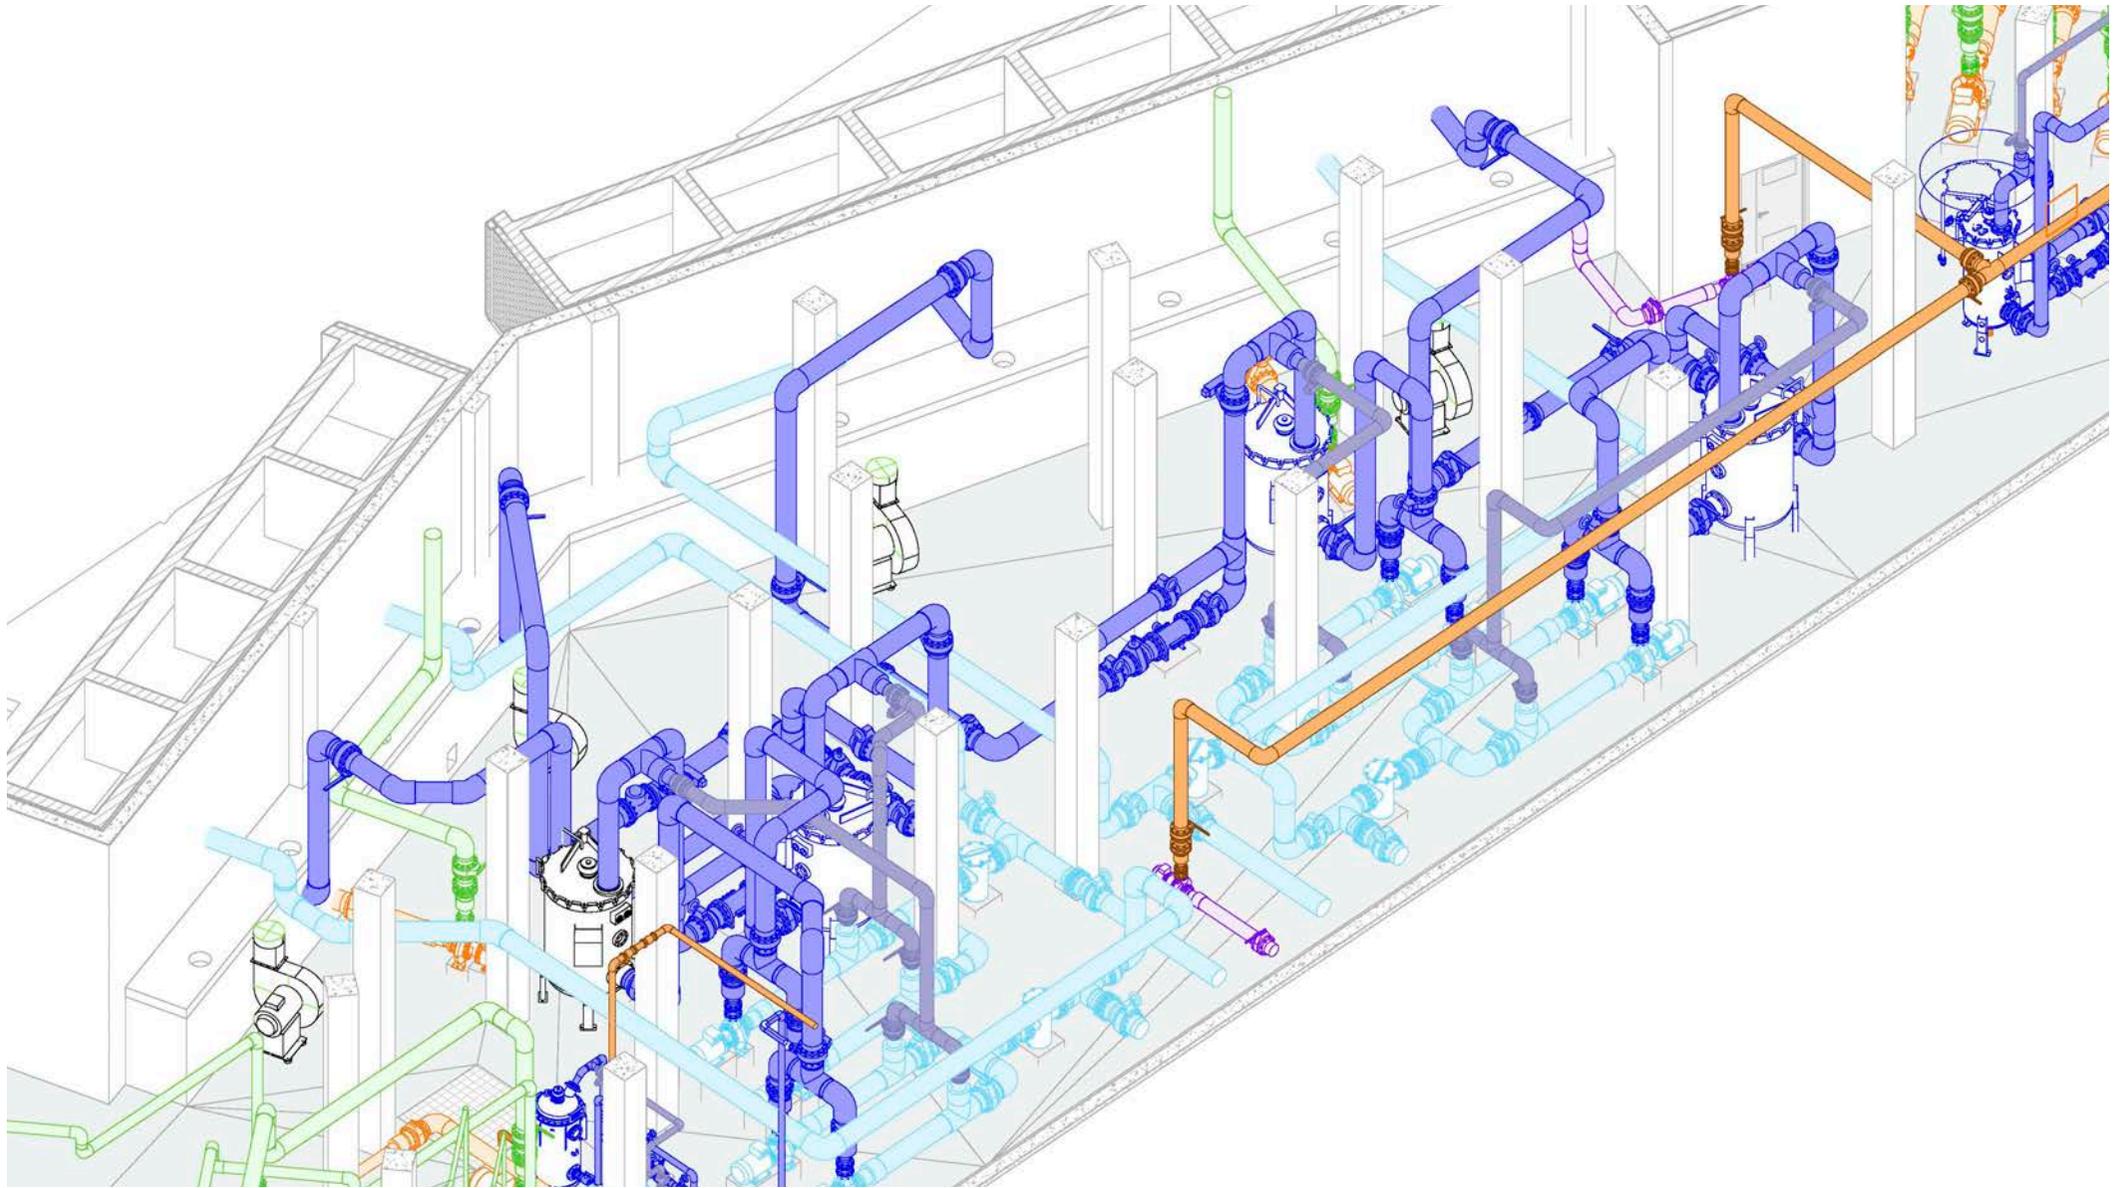


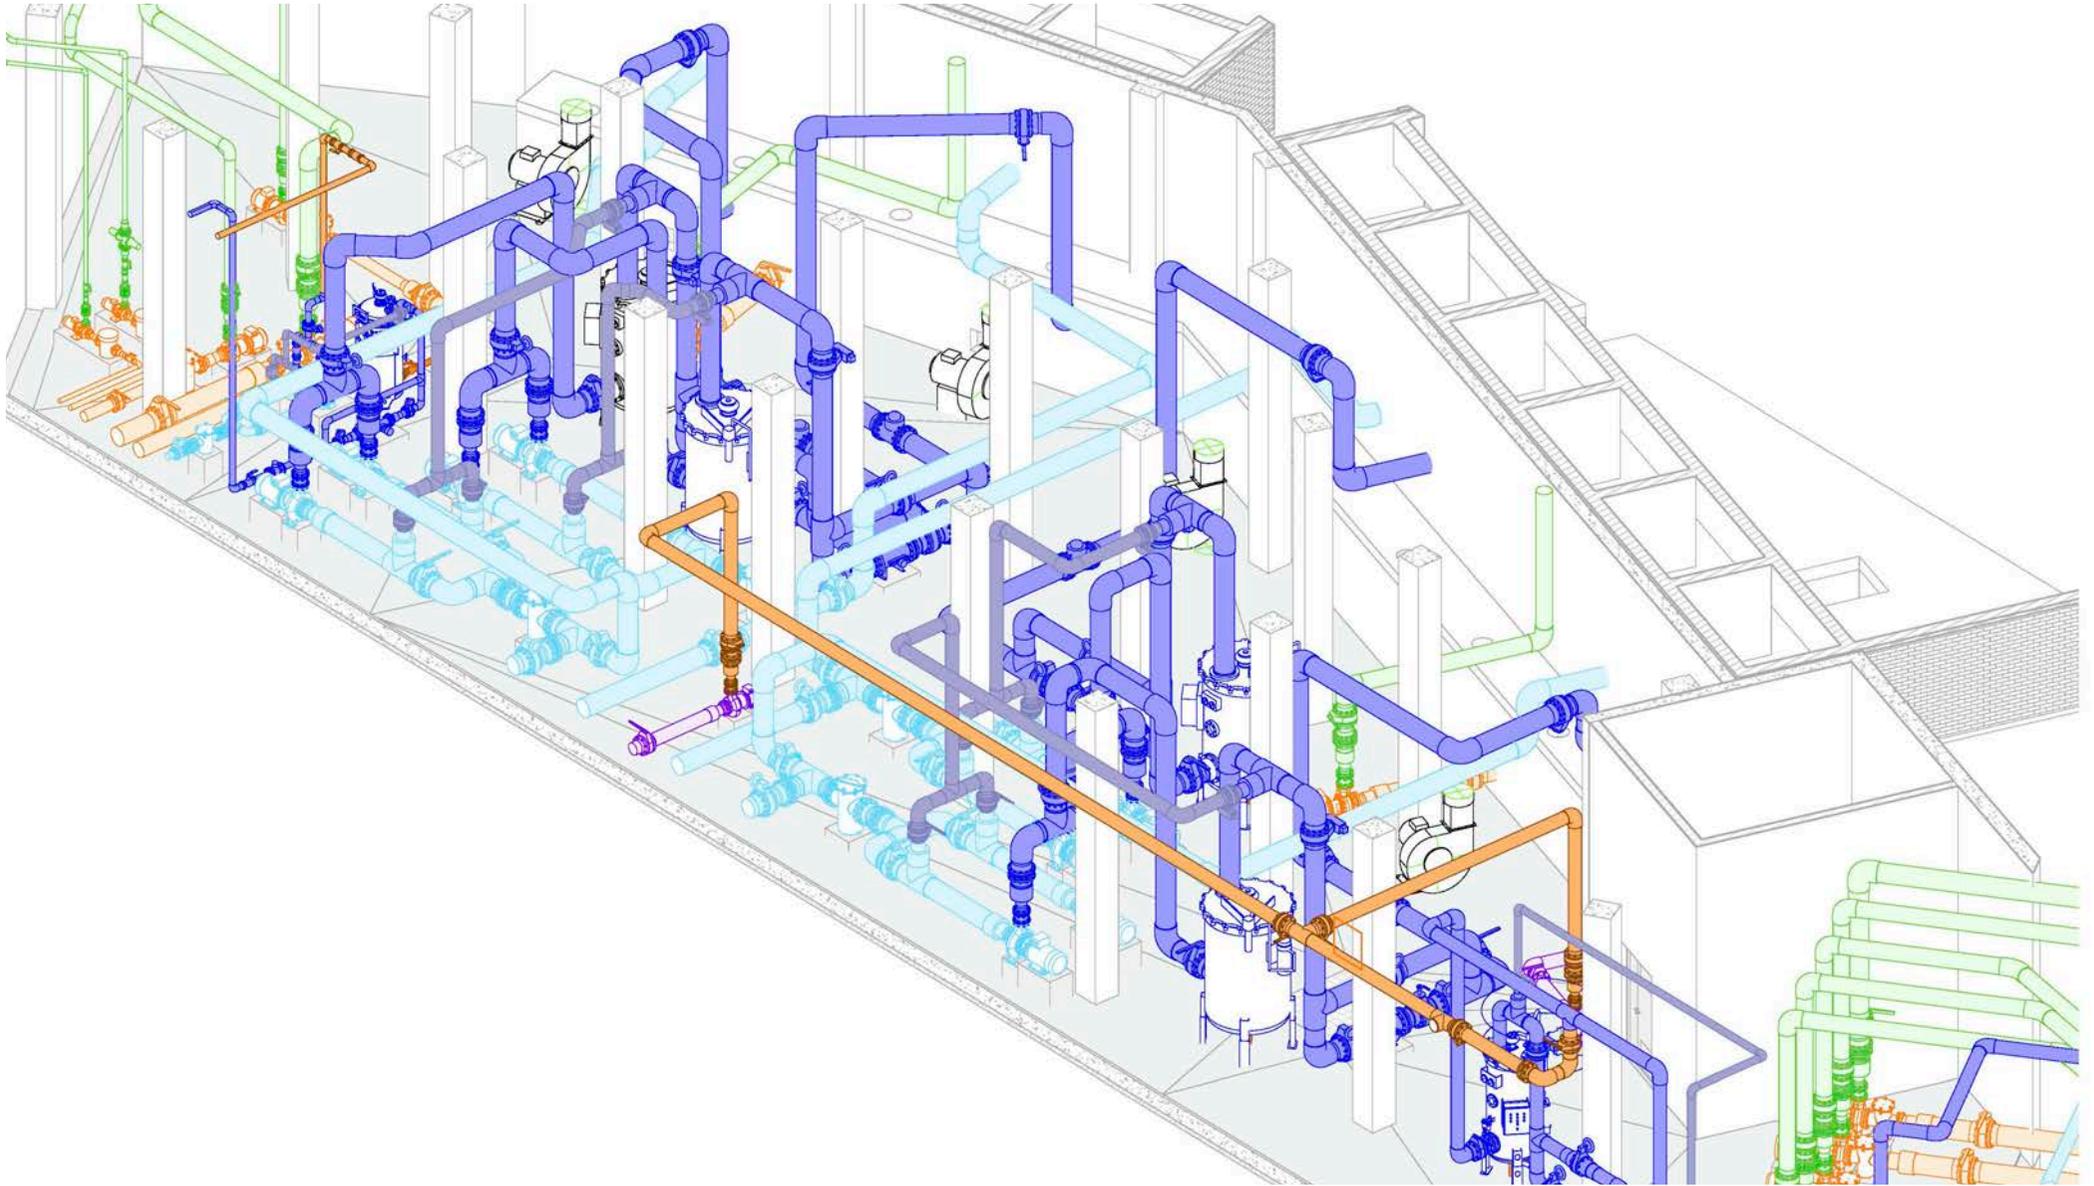

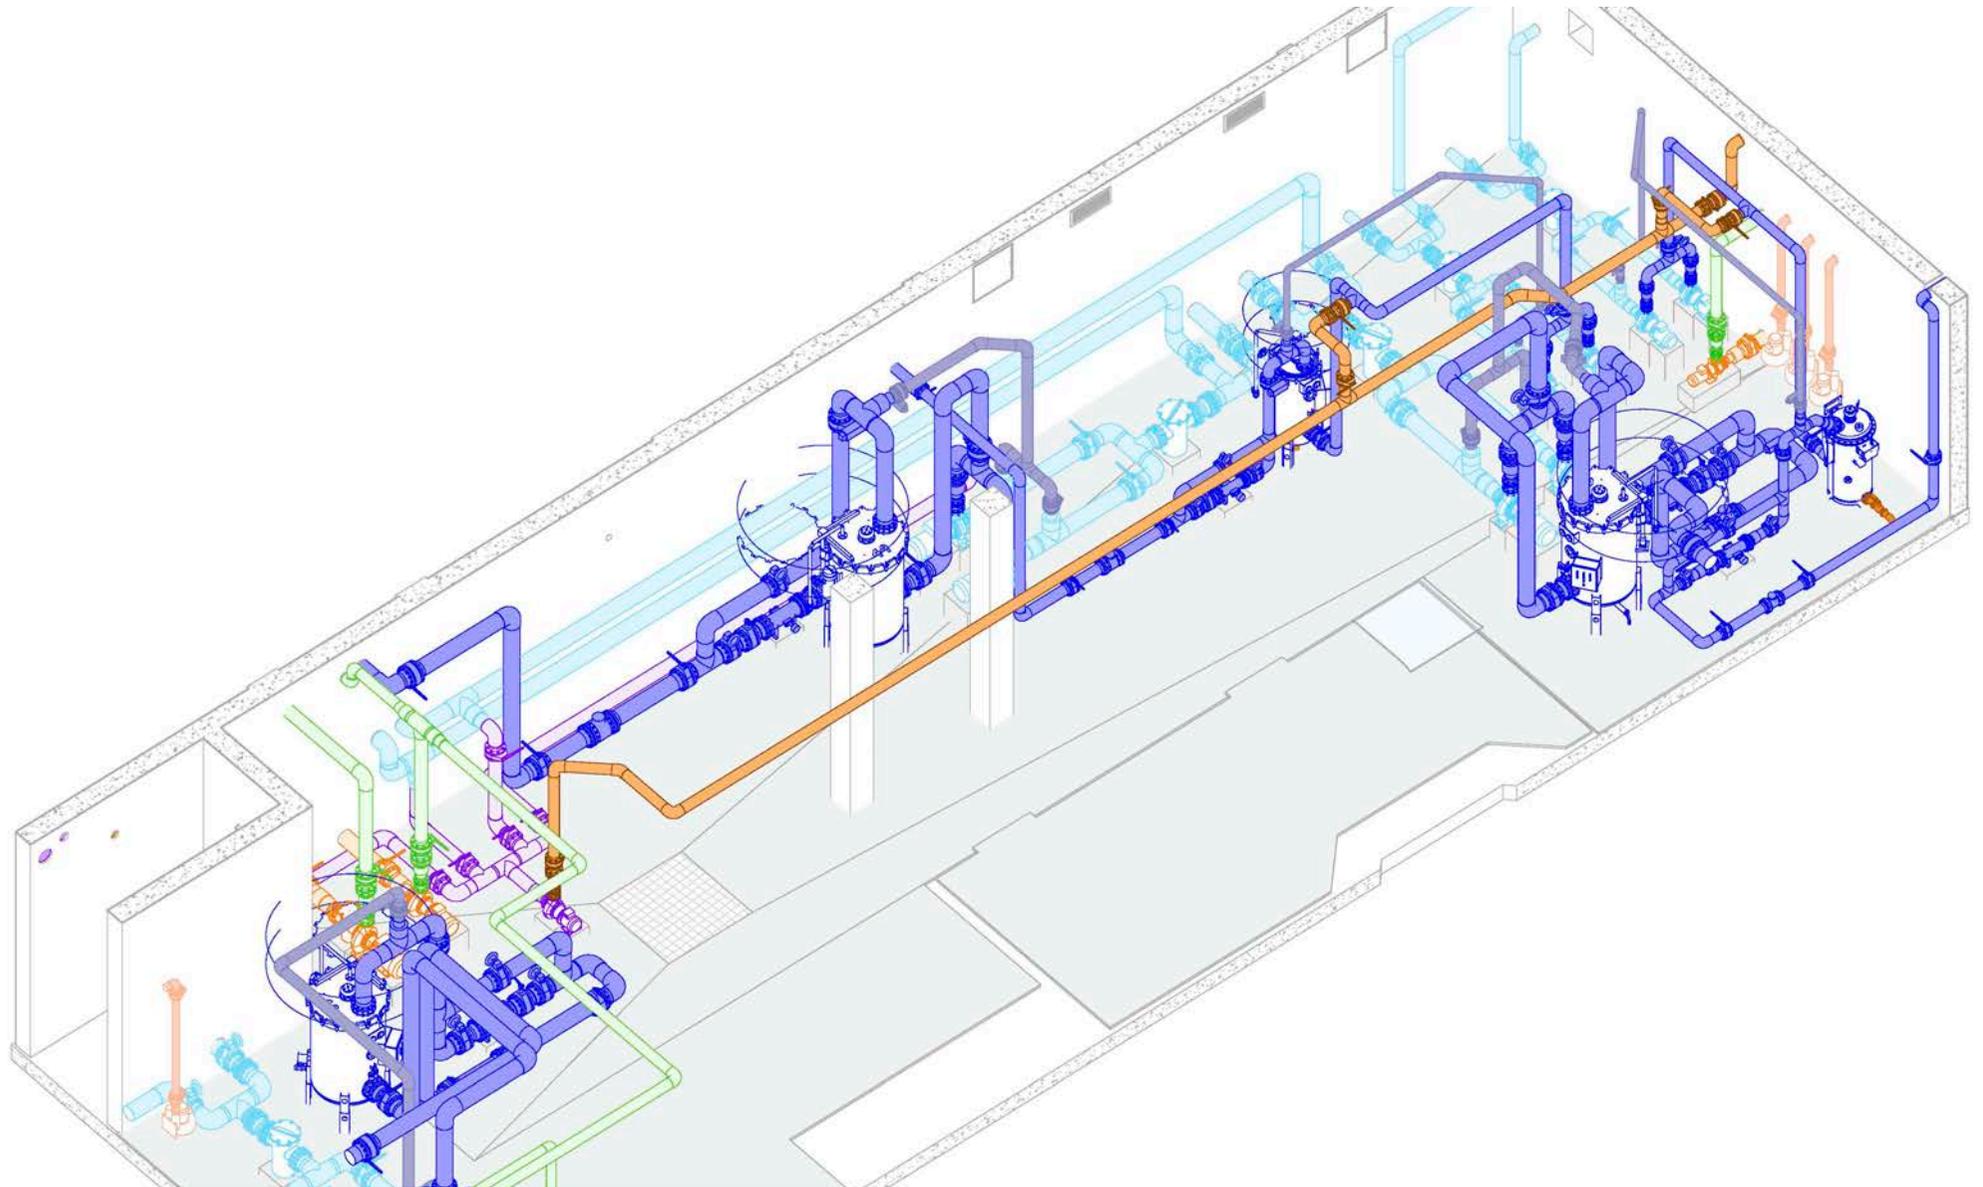

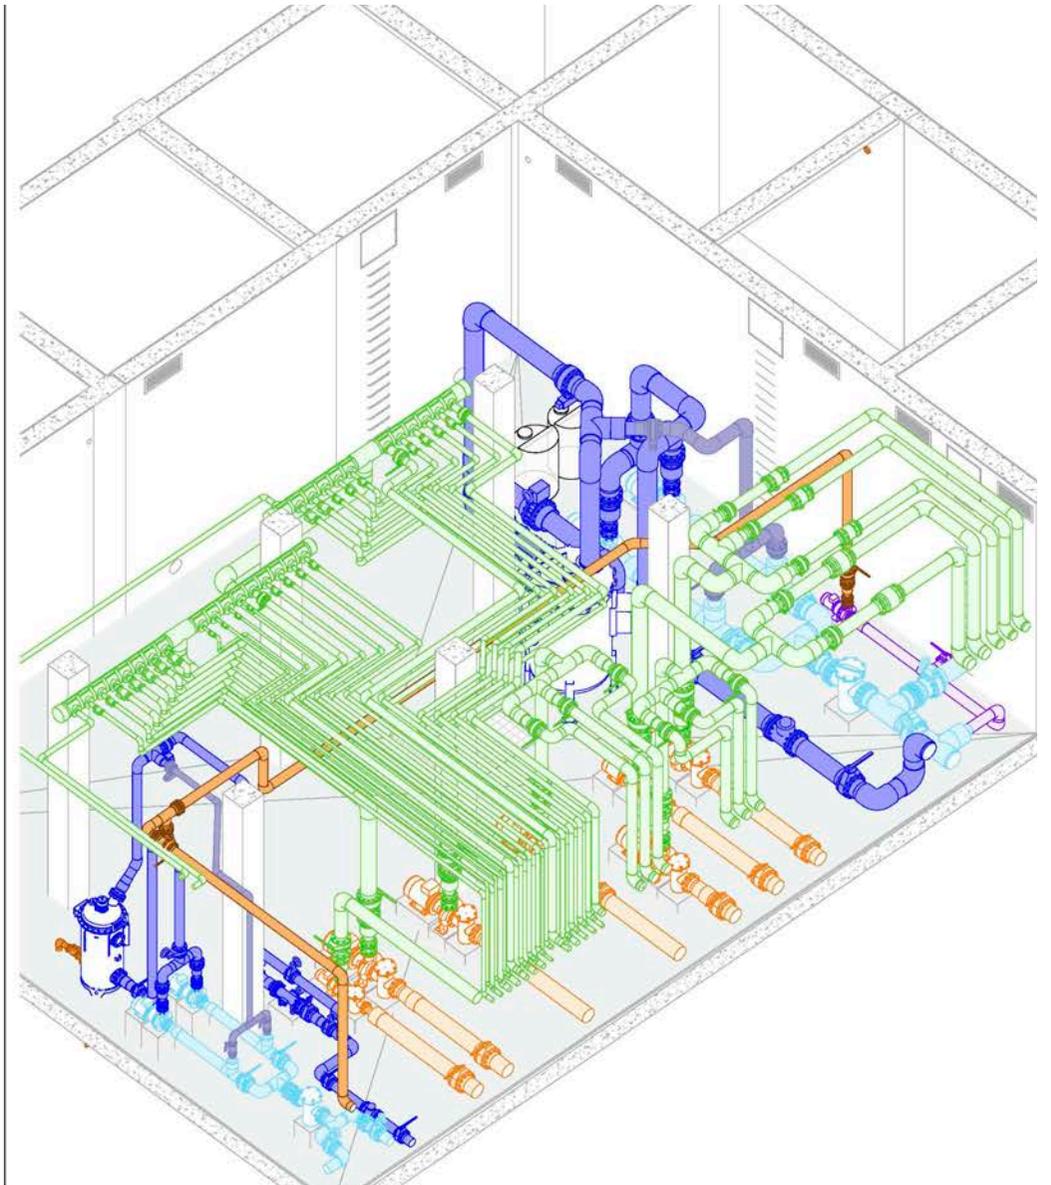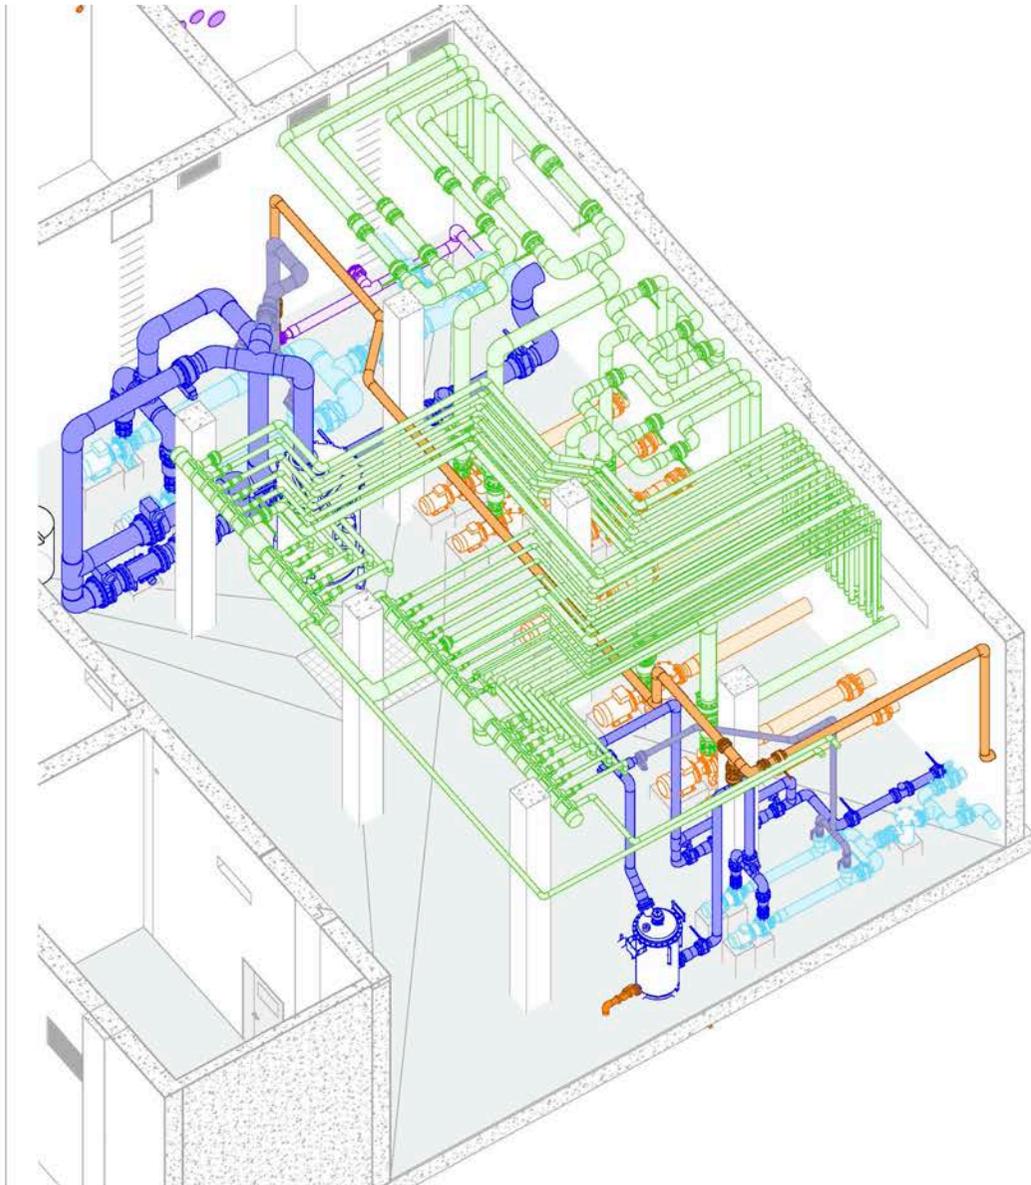


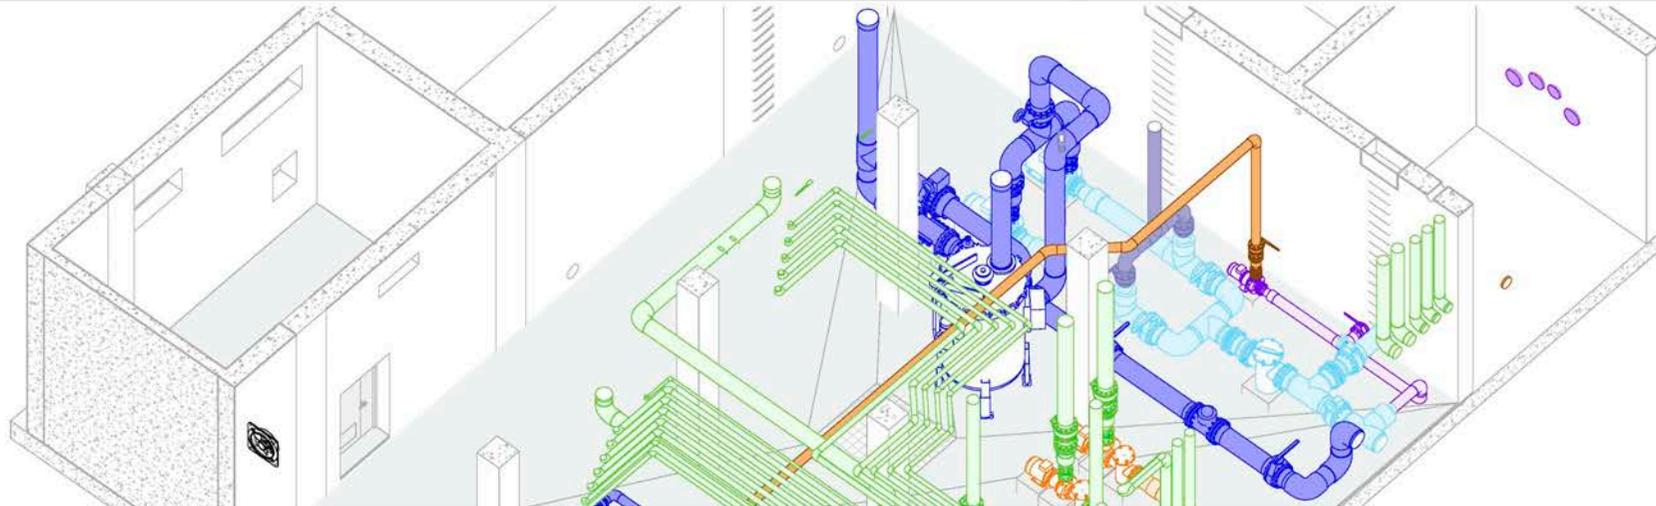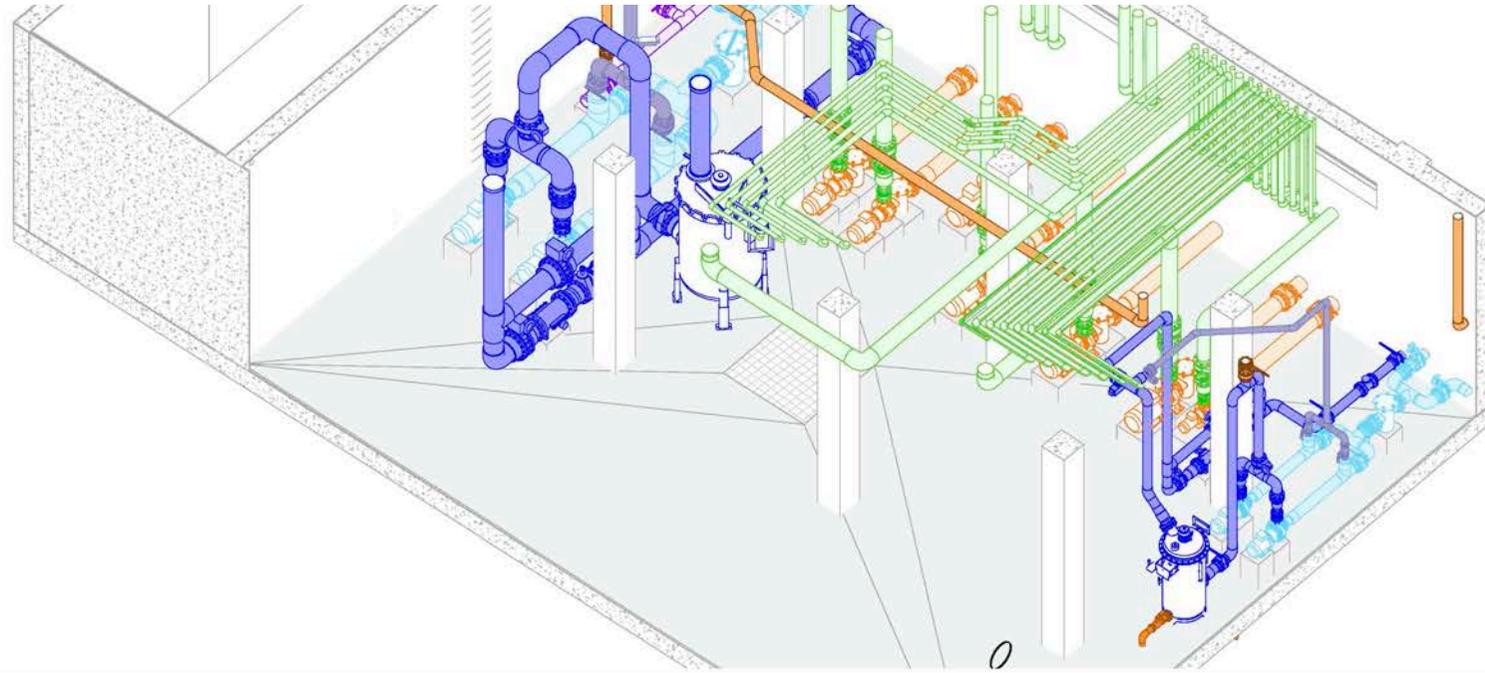

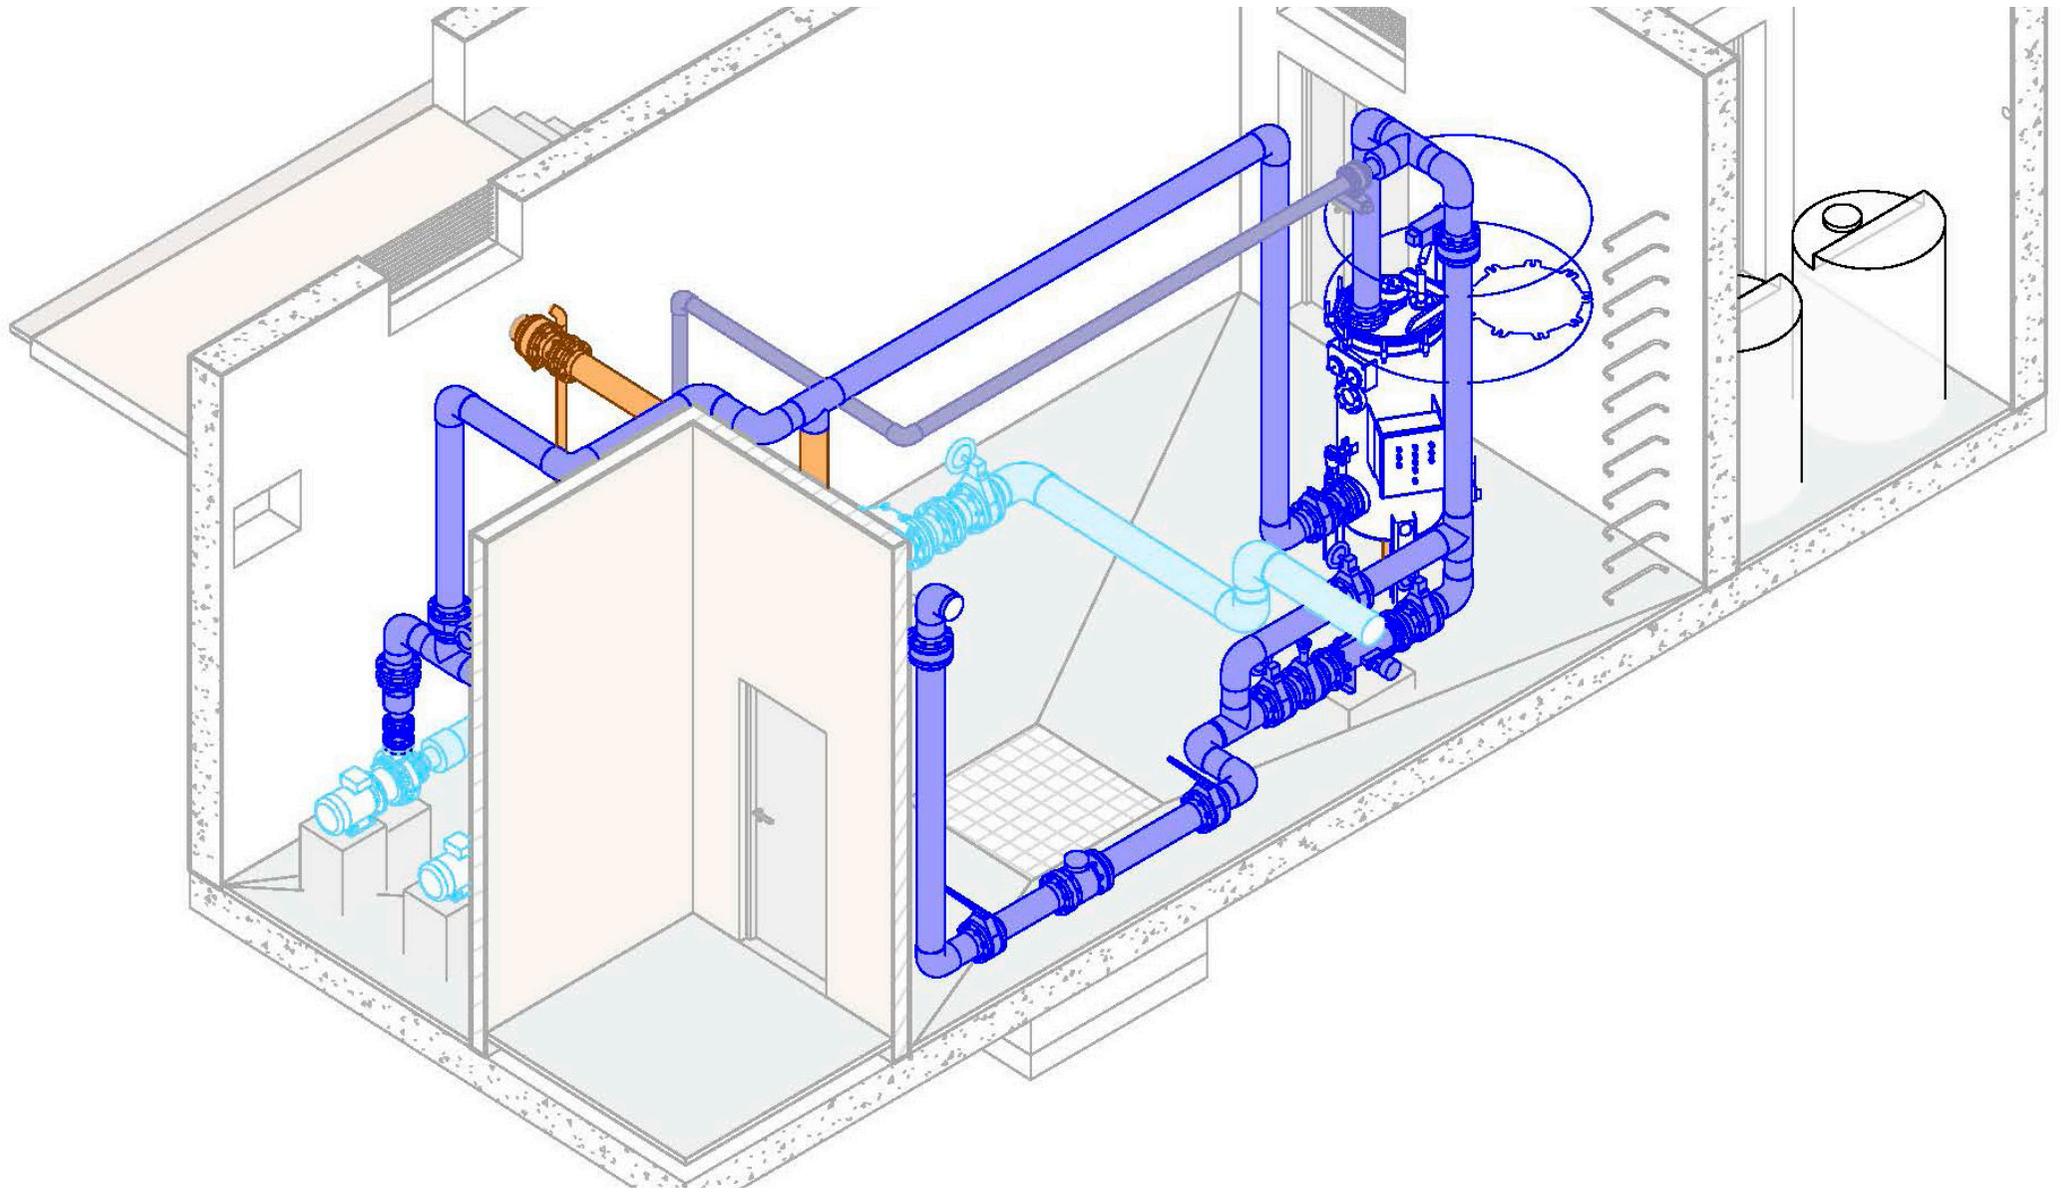





1 SECTION
1 : 50

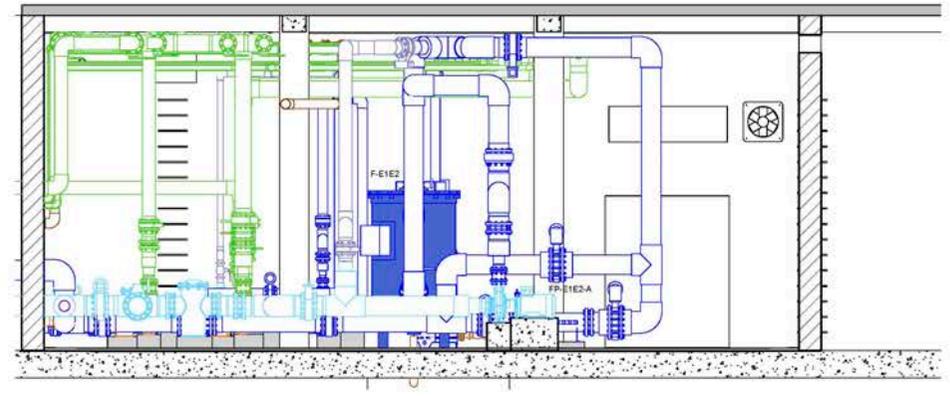


2 SECTION
1 : 50

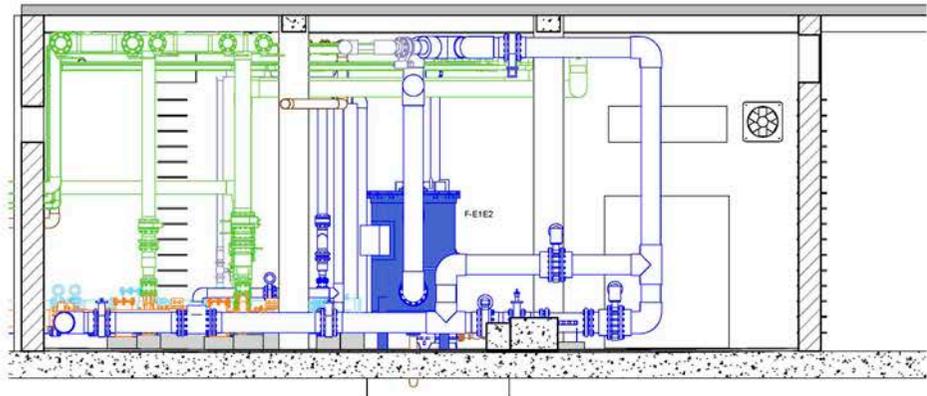


3 SECTION
1 : 50

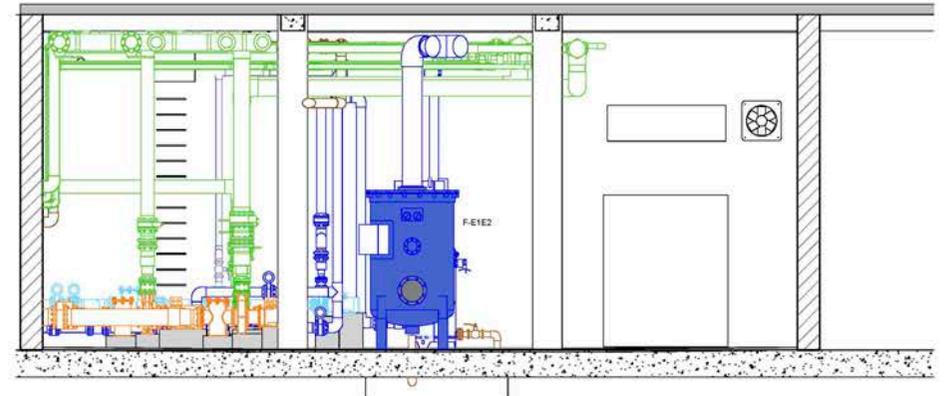


4 SECTION
1 : 50

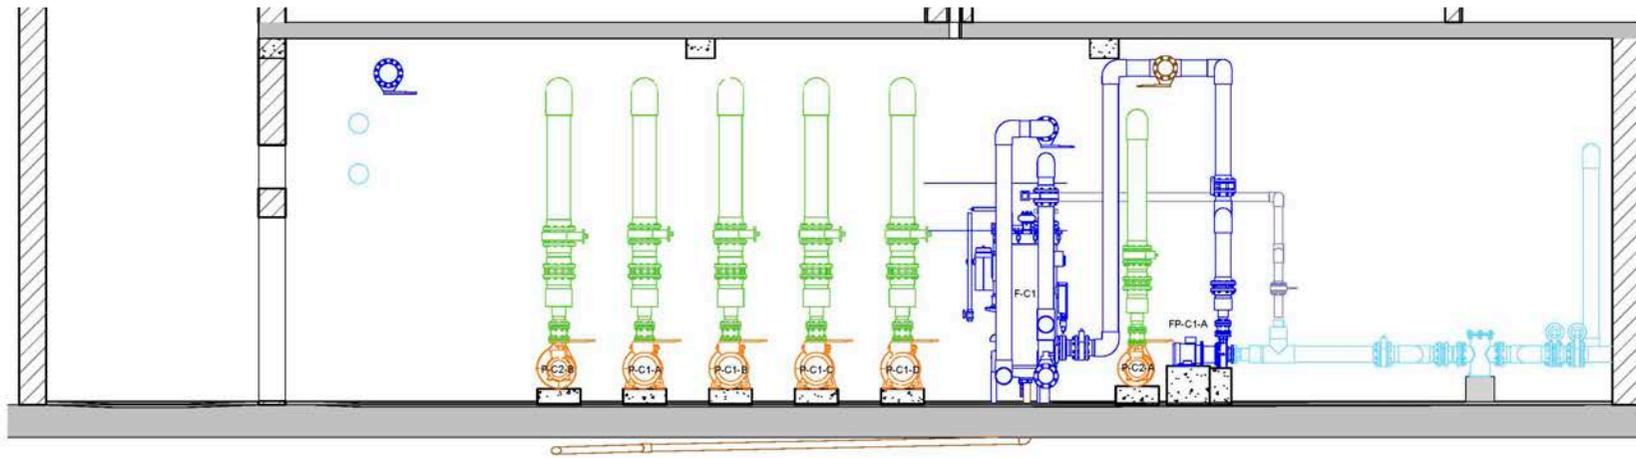



1 SECTION
1 : 50

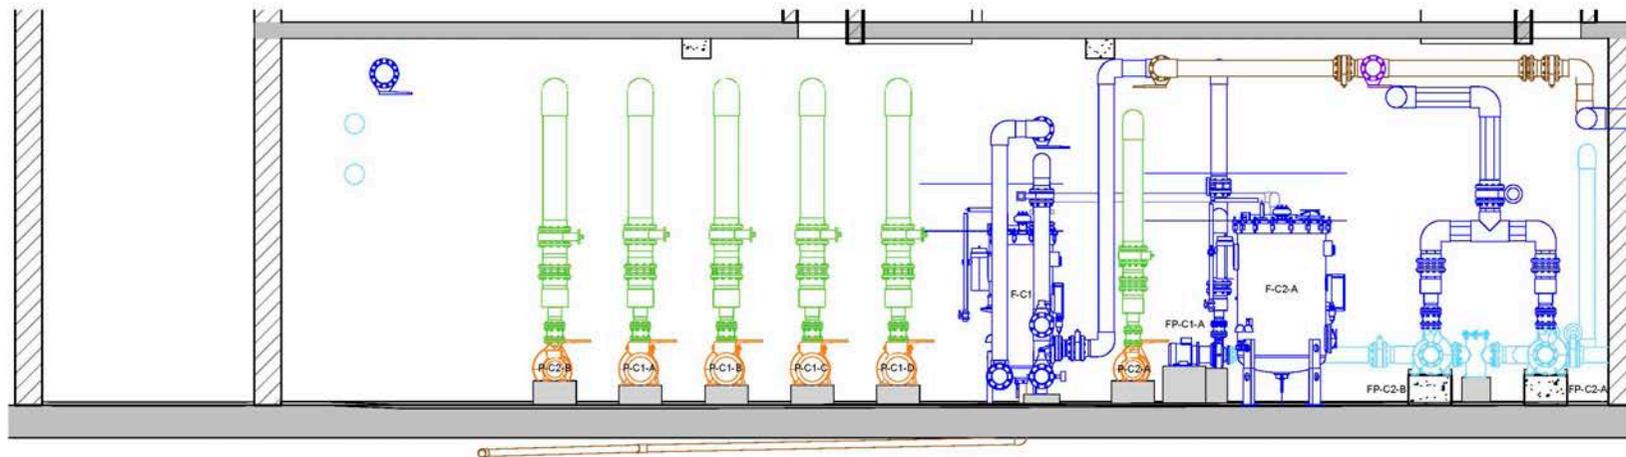


2 SECTION
1 : 50

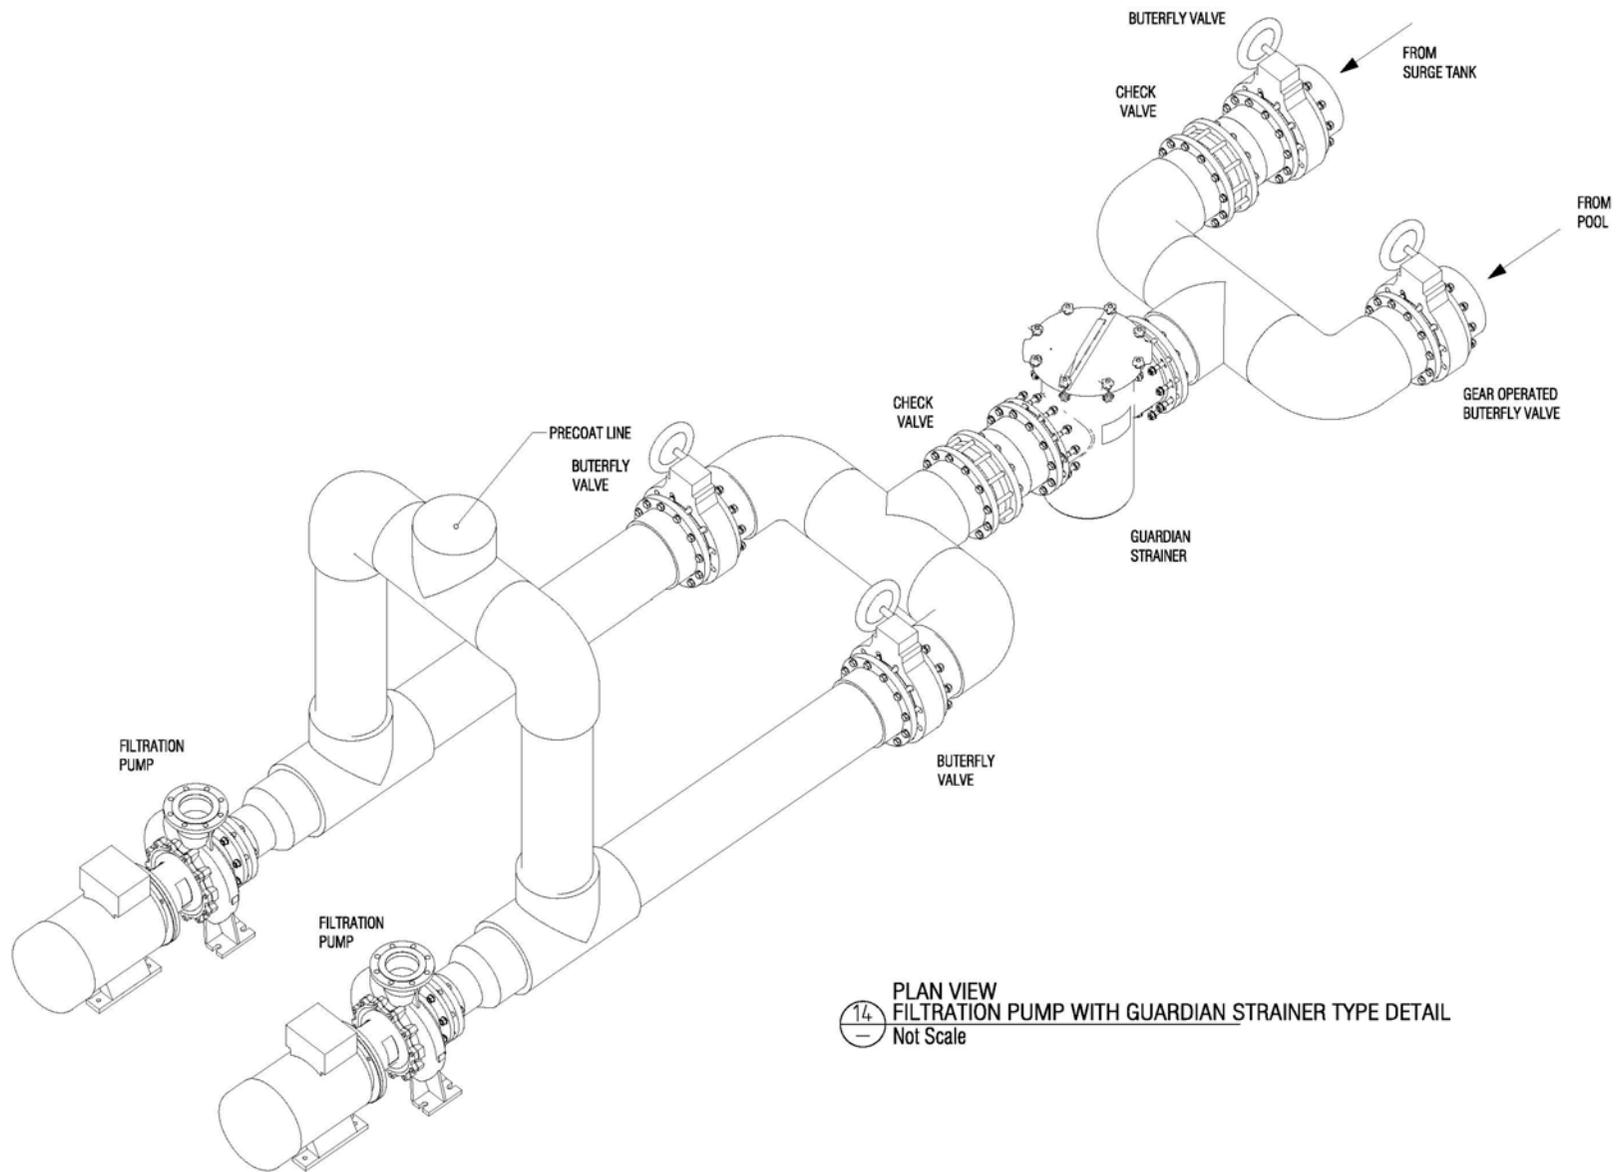


14
 PLAN VIEW
 FILTRATION PUMP WITH GUARDIAN STRAINER TYPE DETAIL
 Not Scale

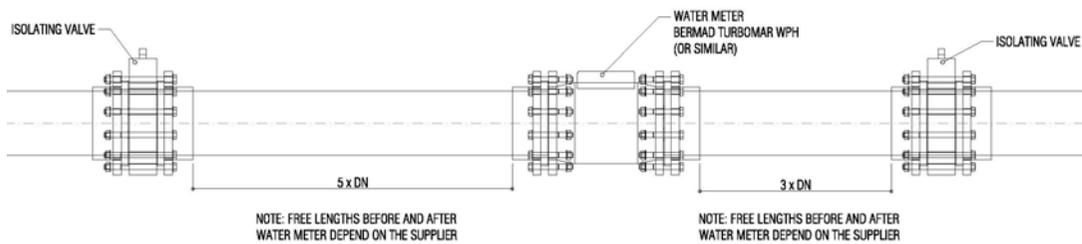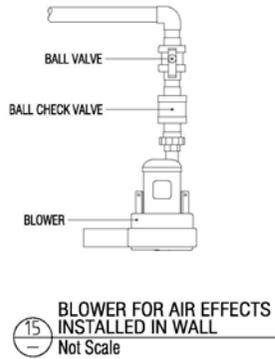

16 FILTRATION LINE WATER METER
Scale 1:15

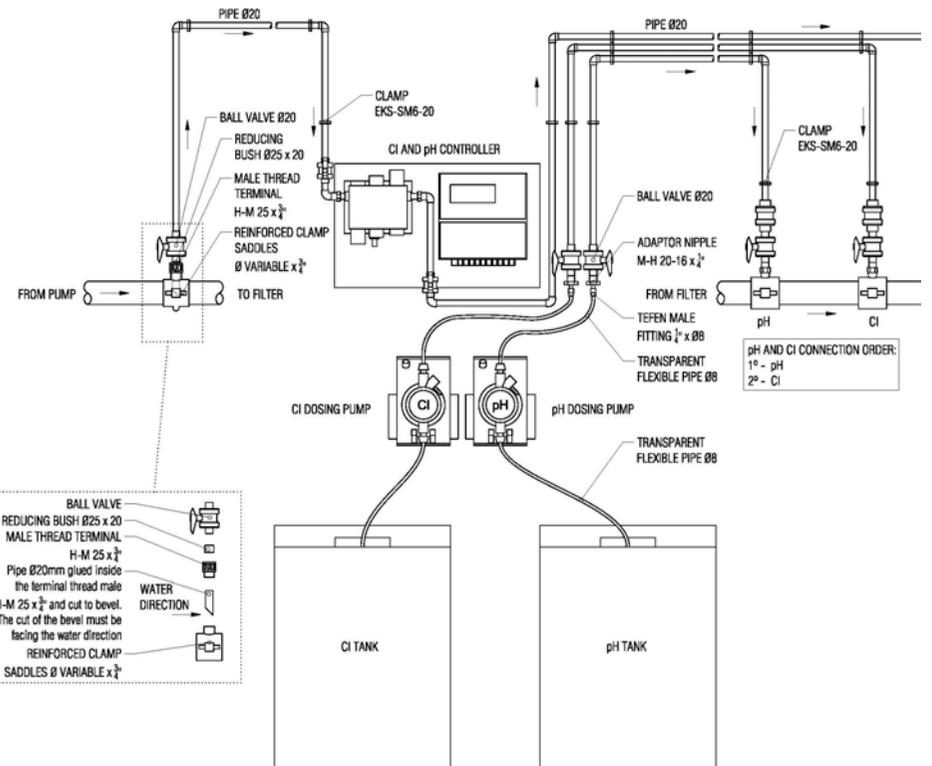

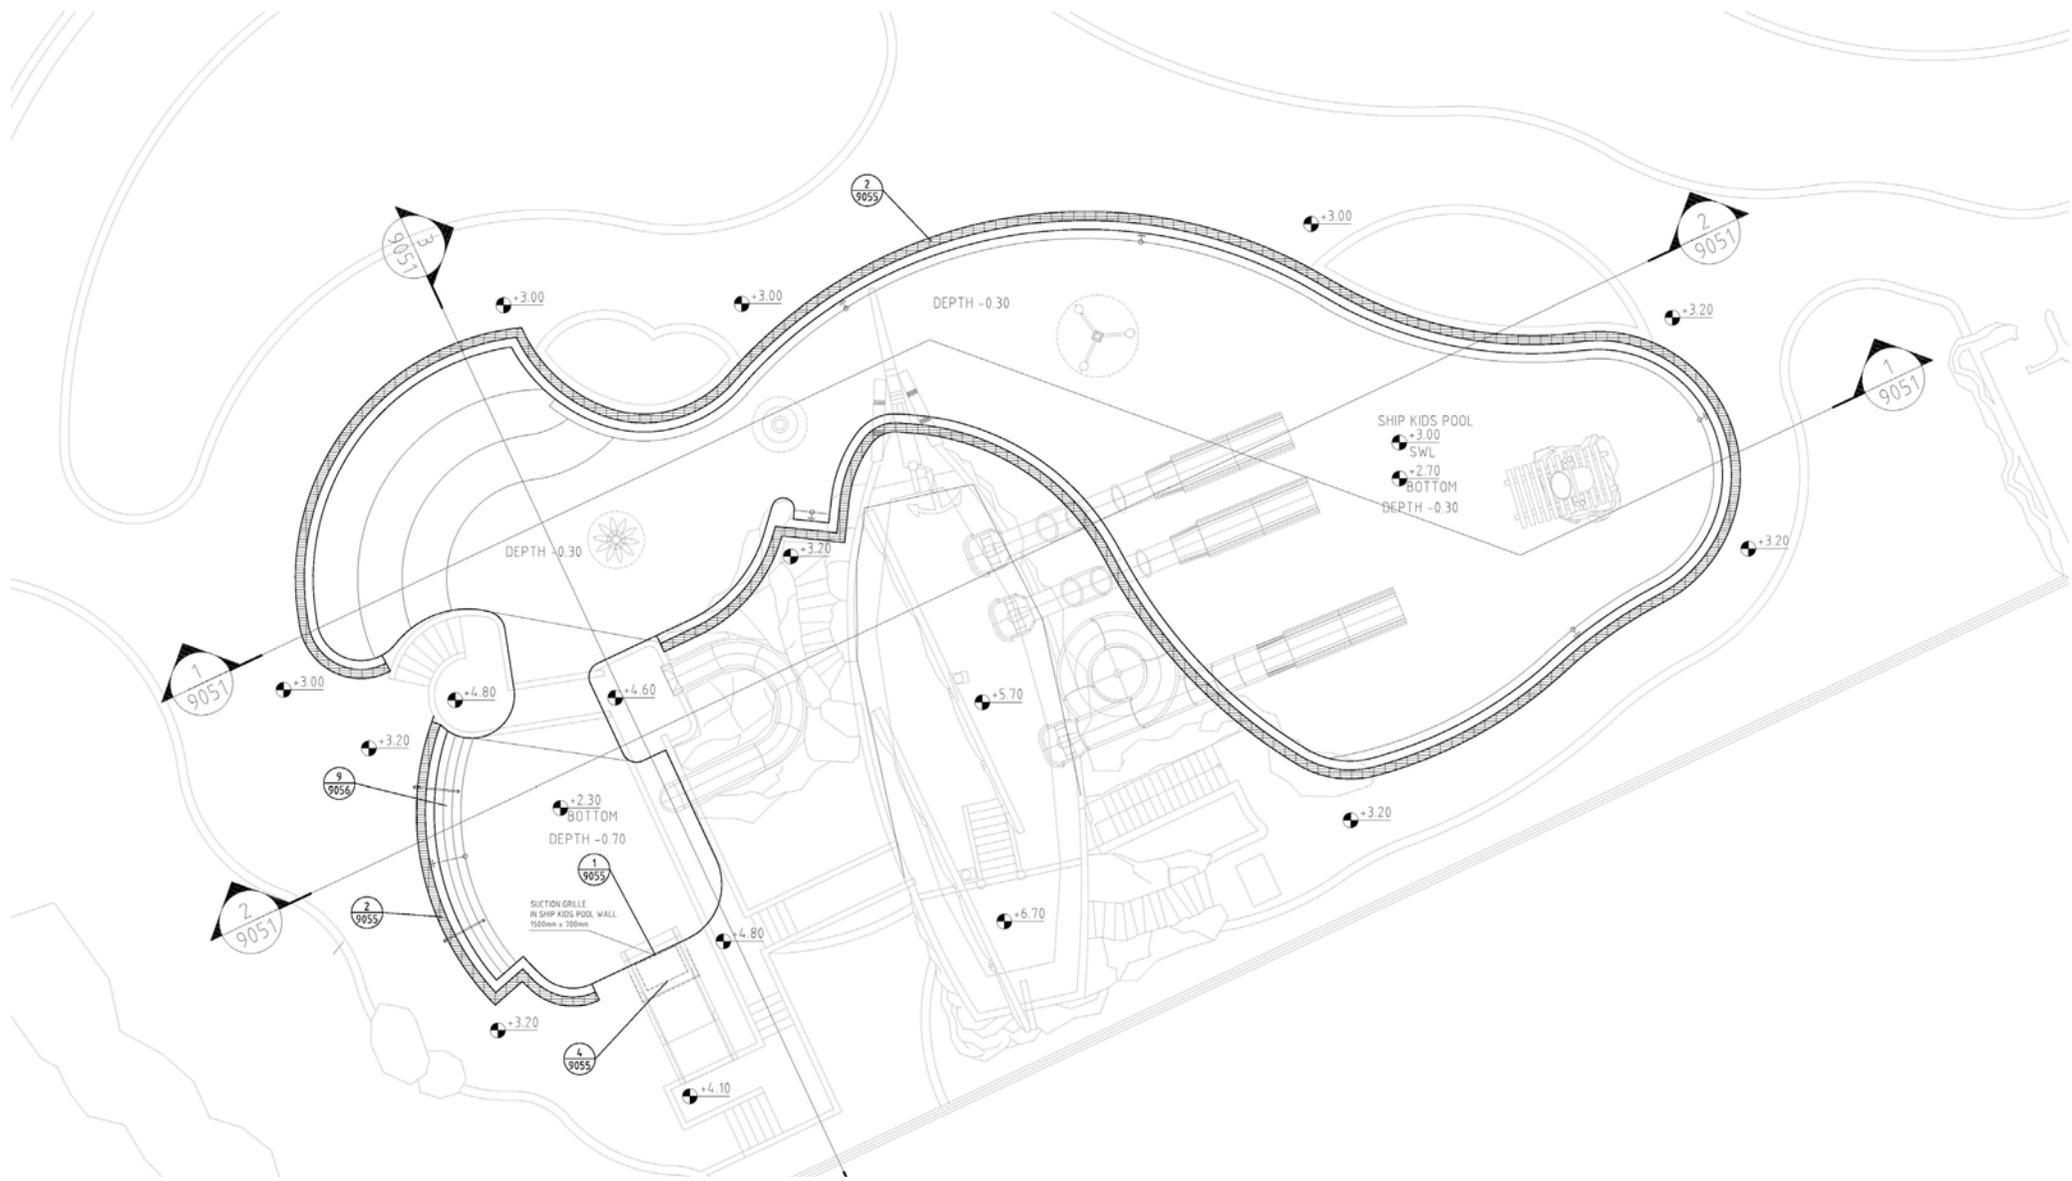

B I M S E R V I C E S

A M U S E M E N T L O G I C S . L .

Calle dels Velluters, 2 Pol. Ind. Vara de Quart 46014
Valencia - Spain - Tel: (+34) 961 58 16 14

<http://www.amusementlogic.com>